

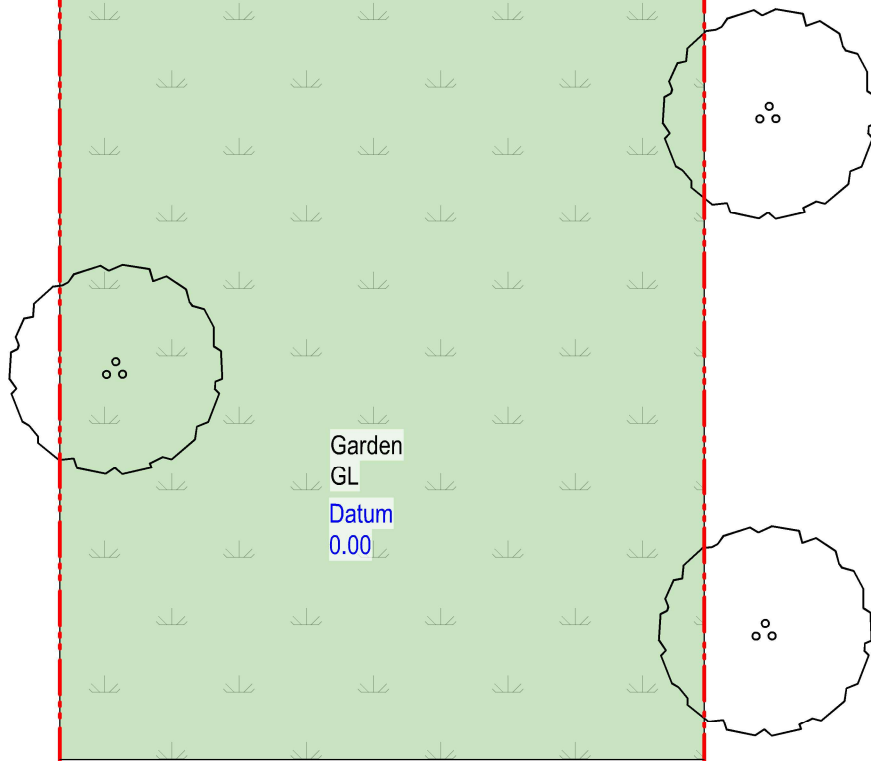


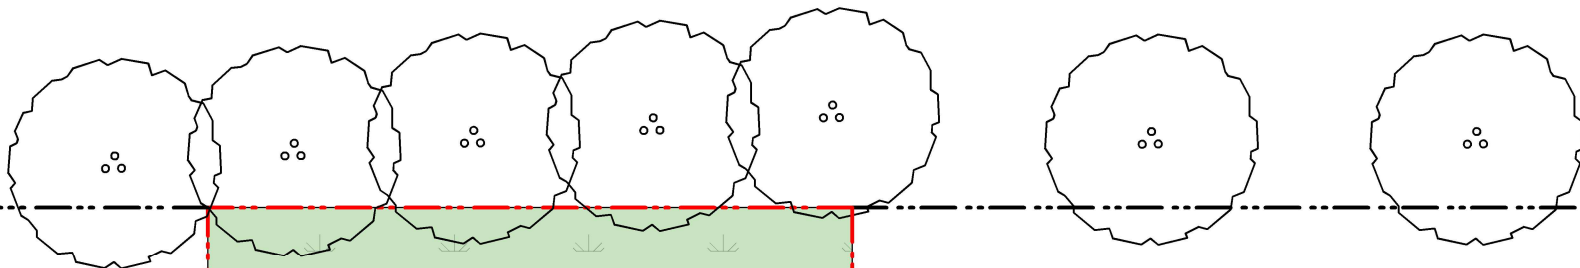


Garden
GL
Datum
0.00

Patio
Datum
0.00

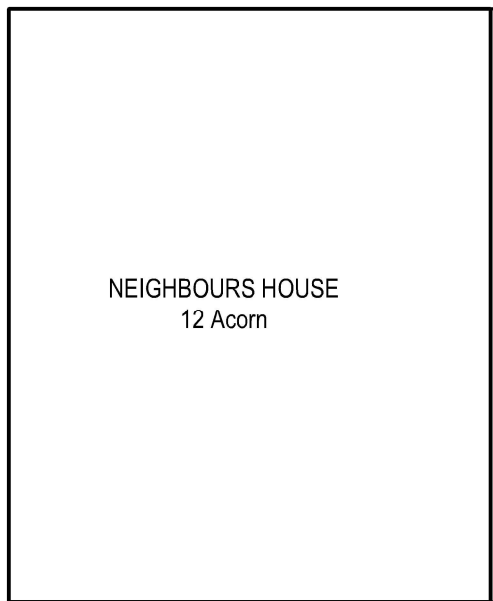

NEIGHBOURS HOUSE
12 Acorn

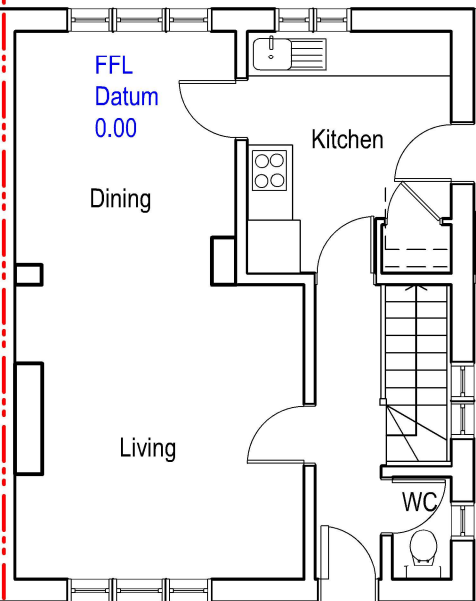

FFL
Datum
0.00


Dining

Kitchen

Living


WC

Datum
-150

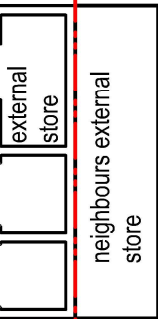


external
store


neighbours external
store

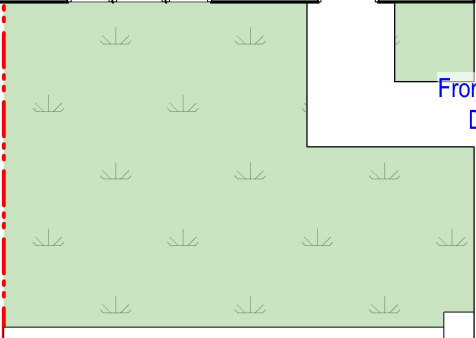


Front garden
Datum
-150

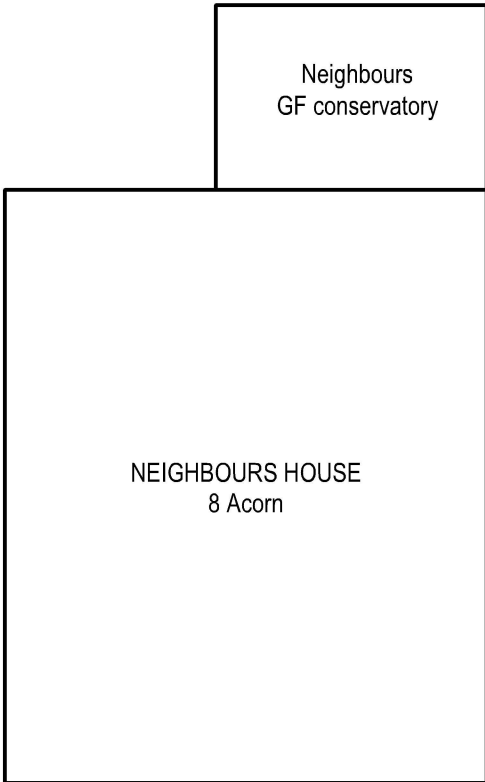

NEIGHBOURS HOUSE
8 Acorn

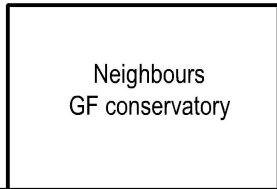

Neighbours
GF conservatory

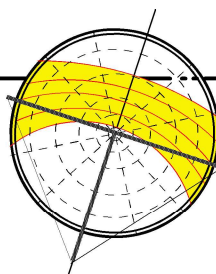

N


03

EXG GF PLAN

Scale: 1:100



tel : 0796 222 3141
email : sandeep@sskarchitects.co.uk

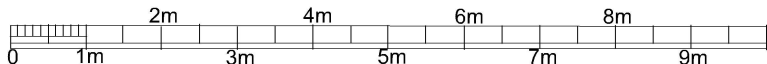

scale - 1 : 100 @ A3

Purpose - Certificate of lawful development app.

All dimensions to be checked on site. All omissions & discrepancies to be reported to the designer.	PROJECT: 10 Acorn Grove, Ruislip, HA4 6PL	DATE: 03/05/2023
© SSK architects owns the copyright of this drawing which must not be reproduced in whole or part without the written permission.	DWG NO: EXG GF	REVISION: 03

EXISTING