



1 **01 EXG ELEV Front**
Scale: 1:100

Materials

Roof - Dark brown roof tiles
Walls - Facing brickwork


Windows - White UPVc
Doors - White UPVc
RWP & Gutters - UPVc black



2 **02 EXG ELEV Rear**
Scale: 1:100



tel : 0796 222 3141
email : sandeep@sskarchitects.co.uk

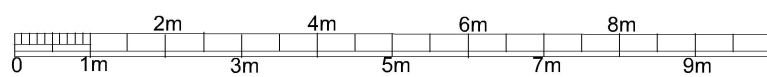

scale - 1 : 100 @ A3

Purpose - Certificate of lawful development app.

All dimensions to be checked on site. All omissions & discrepancies to be reported to the designer. © SSK architects owns the copyright of this drawing which must not be reproduced in whole or part without the written permission.	PROJECT: 10 Acorn Grove, Ruislip, HA4 6PL	DATE: 03/05/2023
	DWG NO: EXG ELEV	REVISION: 05

EXISTING