

1

01 PROP ELEV Side


Scale: 1:100

GENERAL - New materials used in exterior work to match existing.

- WALLS - To be facing brickwork
- WINDOWS - All new windows to be double glazed, profile to match existing + set within opening to match existing.
- ROOFLIGHTS - 'Velux' or similar. Projection to be max. 150mm beyond the plane of the roof-slope & flat roof.

- DOORS - All new doors to be double glazed , profile to match existing + set within opening to match existing.
- RWP & GUTTERS - to be UPVc black to match existing.
- EAVES - Detail to match existing, ie height of fascia & soffit width + colour of soffit and fascia
- ROOF - Pitch roof - Plain red/brown roof tiles to match existing. Tile type, size & colour to match existing.

PROPOSED WORK TO MATCH EXISTING

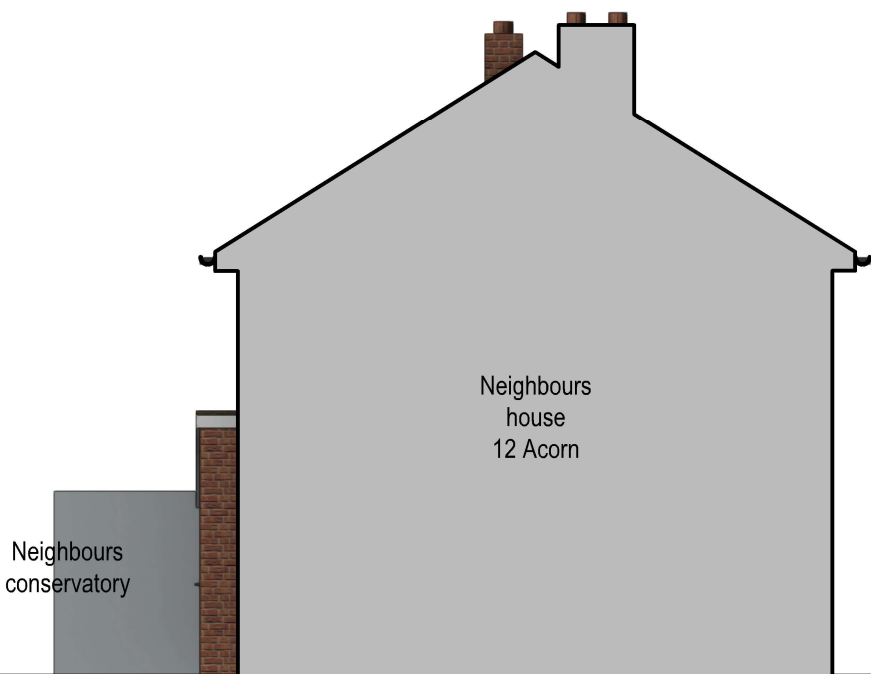


2

02 PROP ELEV Side

Scale: 1:100



tel : 0796 222 3141
email : sandeep@sskarchitects.co.uk

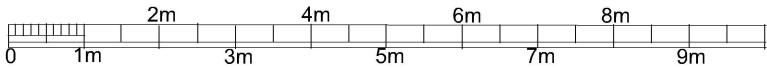

scale - 1 : 100 @ A3

Purpose - Certificate of lawful development app.

All dimensions to be checked on site. All omissions & discrepancies to be reported to the designer.	PROJECT: 10 Acorn Grove, Ruislip, HA4 6PL	DATE: 03/05/2023
© SSK architects owns the copyright of this drawing which must not be reproduced in whole or part without the written permission.	DWG NO: PROP ELEV 11	REVISION:

PROPOSED