


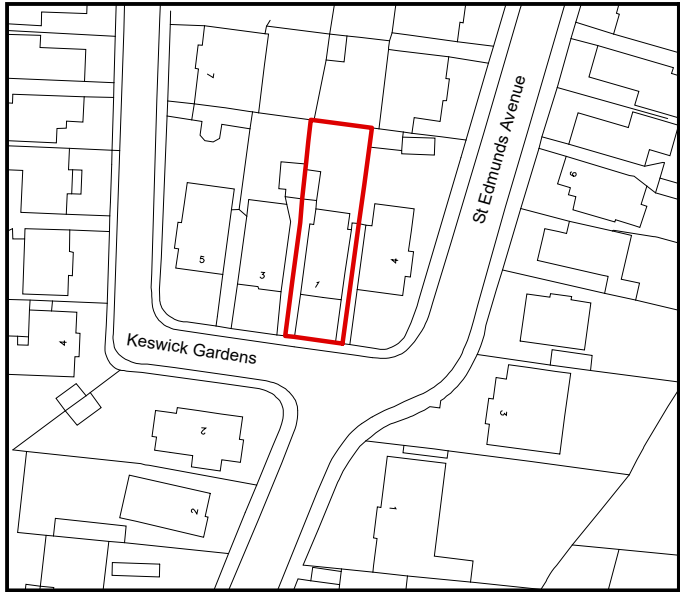

Ordnance Survey (c) Crown Copyright 2022. All rights reserved. Licence number 100022432



Location Plan Scale 1:1250

Planning Issue

Revision	Date	Description	Paper Size	Scale	Construct 360 Ltd, Trading as:	
			A4	1:1250	 DontMoveExtend.com[®] info@DontMoveExtend.com Tel: 0208 206 0011	Planning Permission Specialists
				Revision 1st		
				May-23		
				Drawn By NE	Checked By AP	Location Plan
					1 Keswick Gardens Ruislip HA4 7XN	Drawing Number OSMAP