

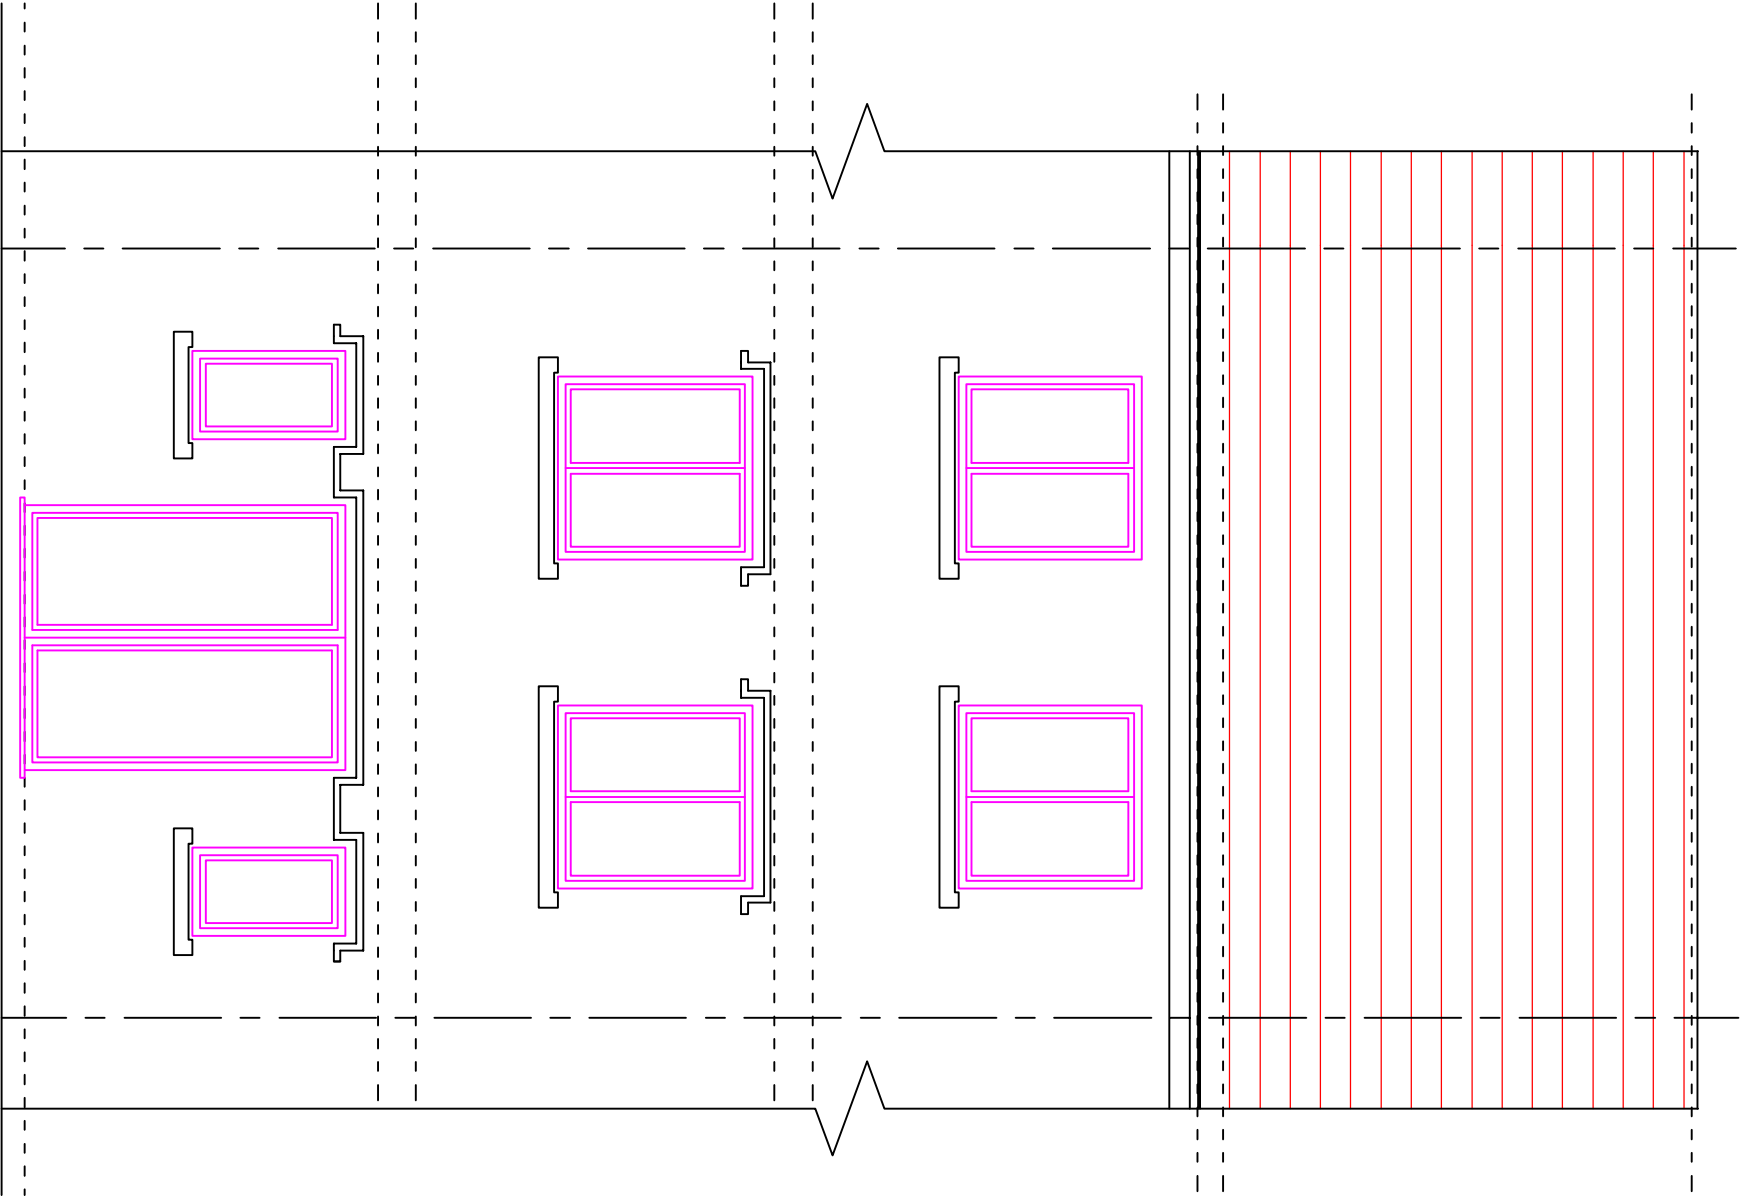


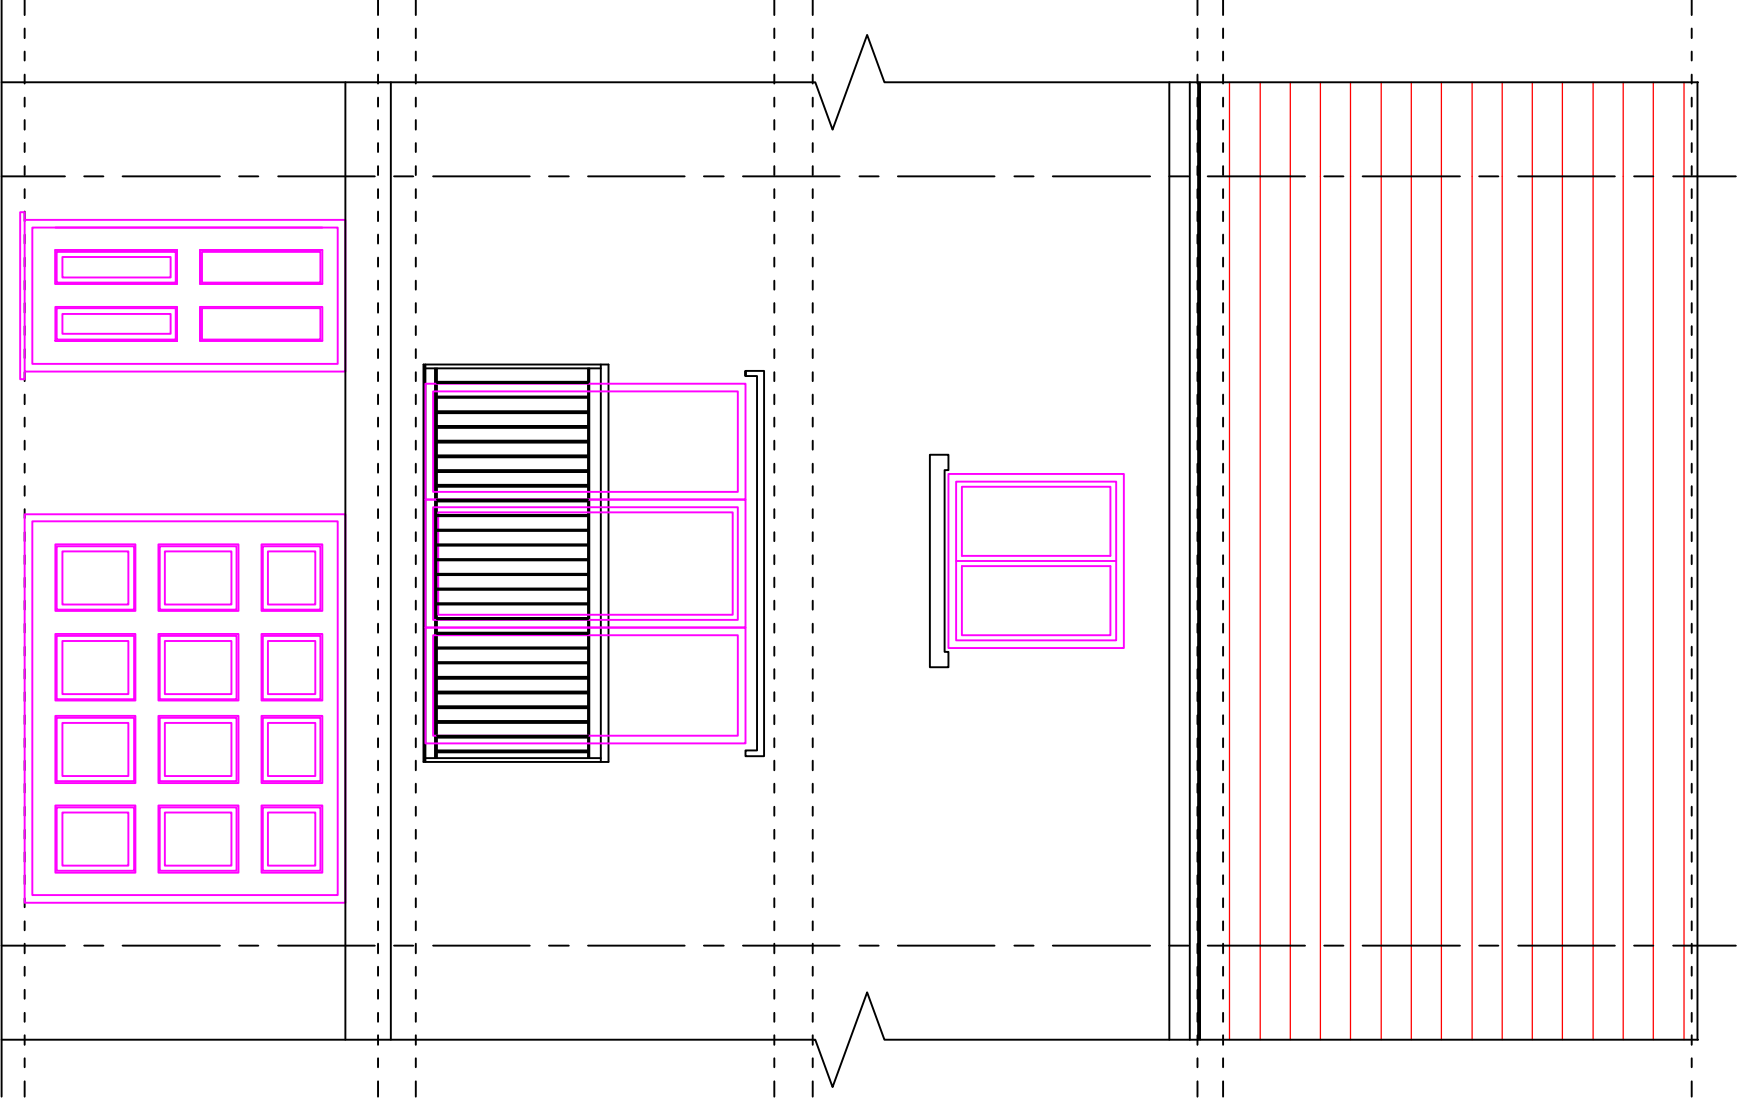

EXISTING FRONT ELEVATION

EXISTING REAR ELEVATION

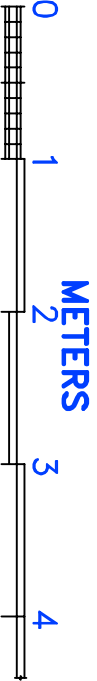

SCALE BAR

FV CONSULTANT LTD.				EXISTING FRONT & REAR ELEVATIONS			
DRAWN	KM	DATE	04/23	85 VARCOE GARDENS HAYES, UB3 2FJ			
CHECKED	KM						
DESIGN	KM						
		SCALE	1:50 @ A3	SHEET		05 OF	10