



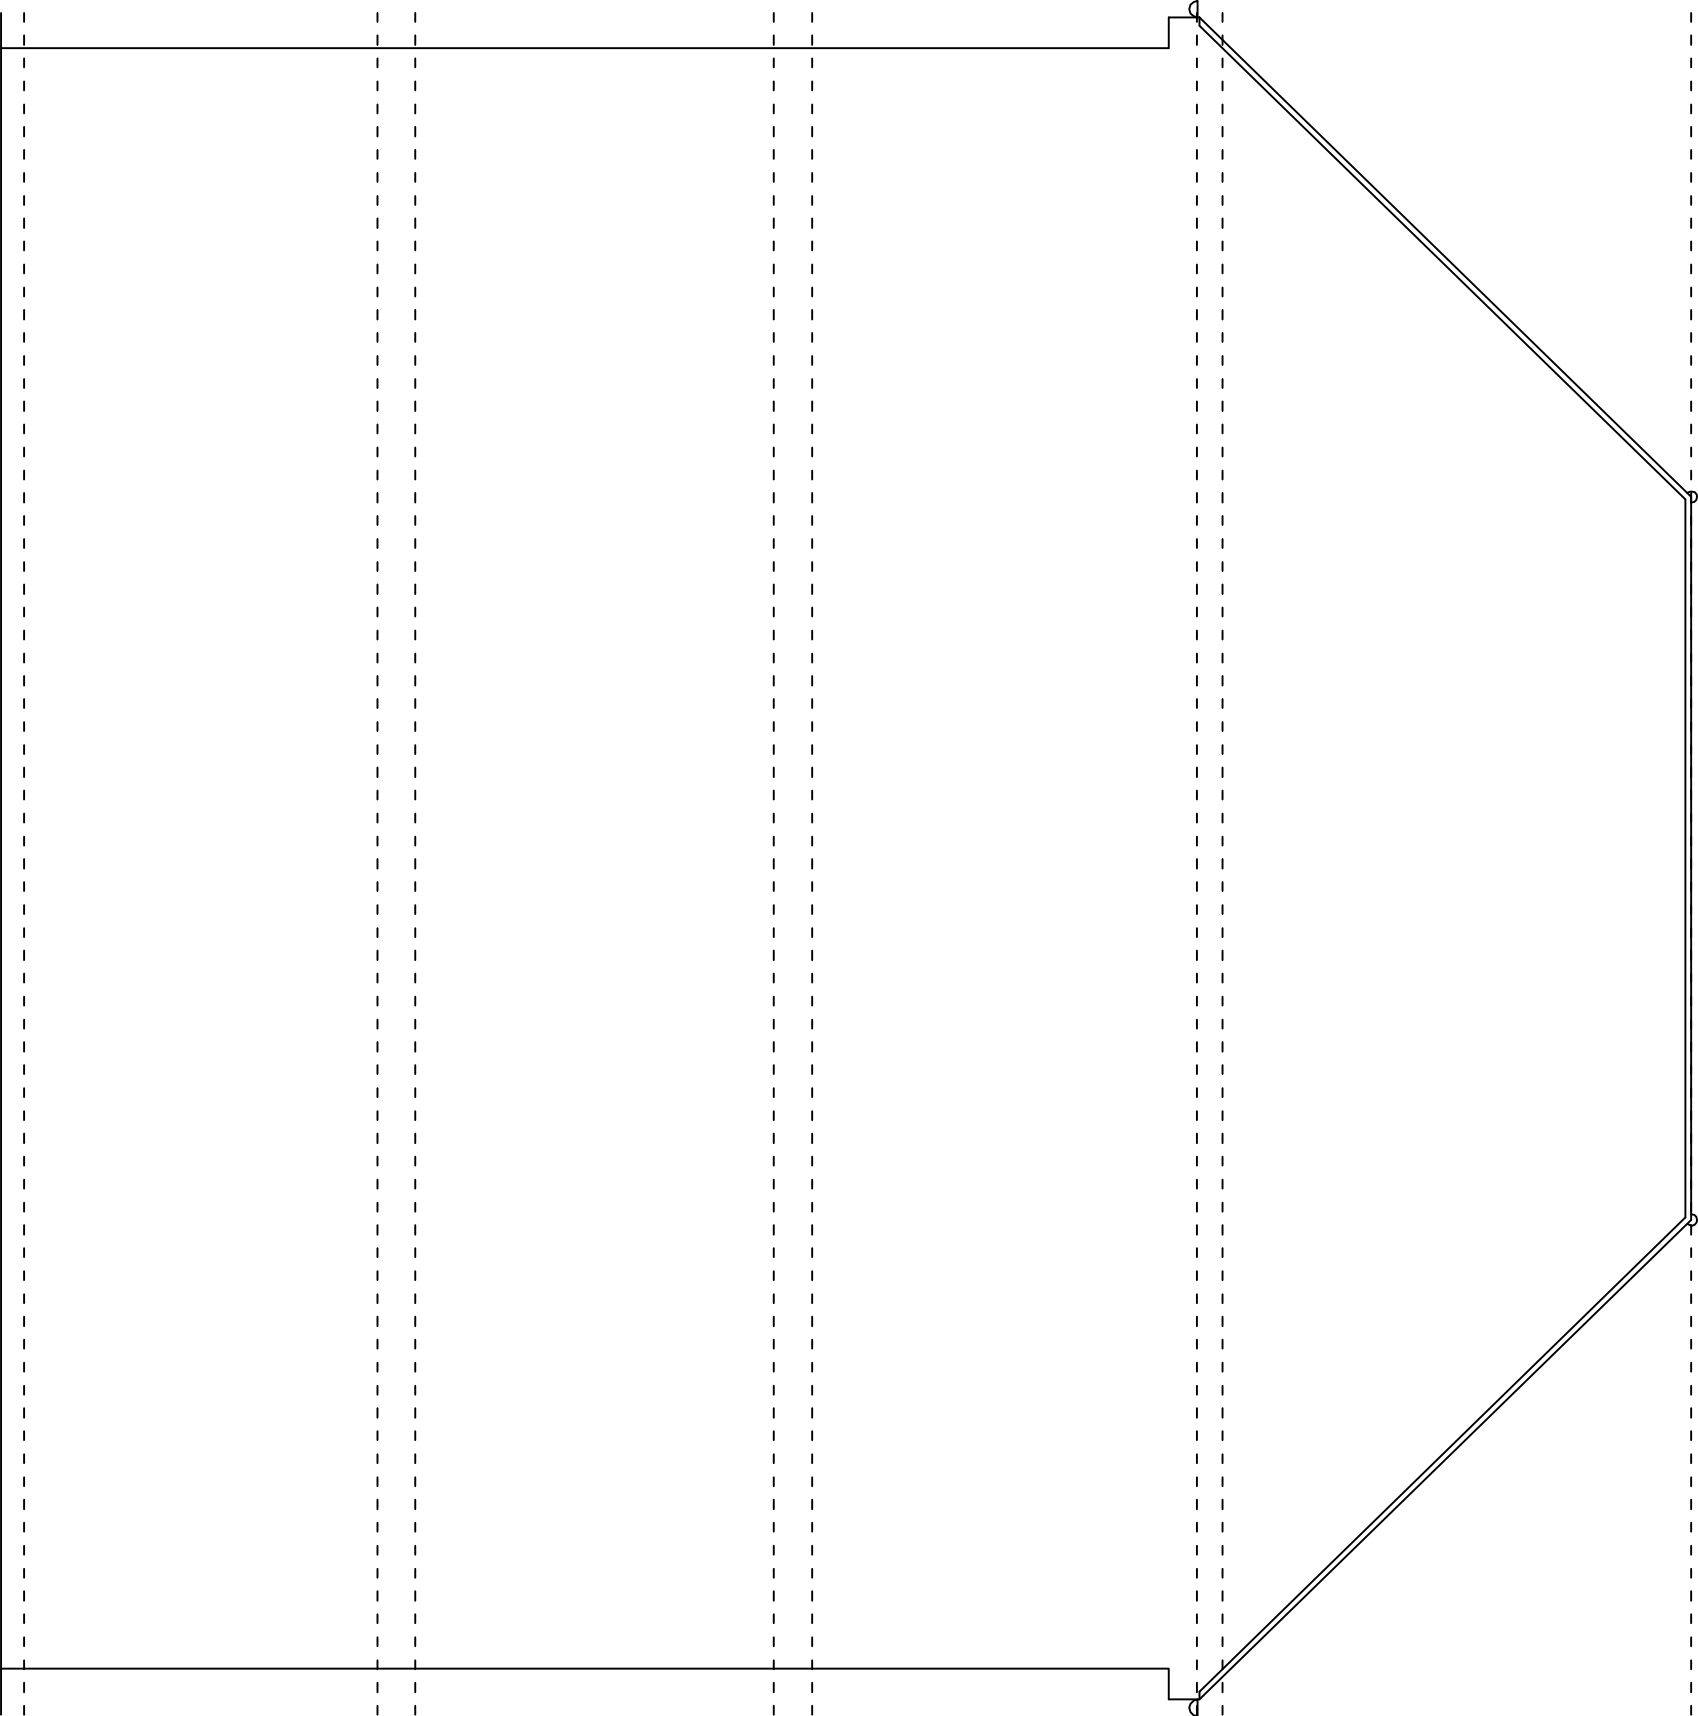

PROPOSED FLANK ELEVATION - 2

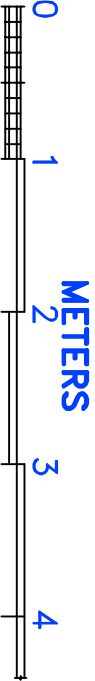

SCALE BAR

FV CONSULTANT LTD.		PROPOSED FLANK ELEVATION - 2			
DRAWN	KM	DATE	85 VARCOE GARDENS		
		04/23	HAYES. UB3 2FJ		
CHECKED	KM		SIZE	A3	DWG NO.
					VC/243/P/10
DESIGN	KM		SCALE	1:50 @ A3	SHEET 10 OF 10
					REV