
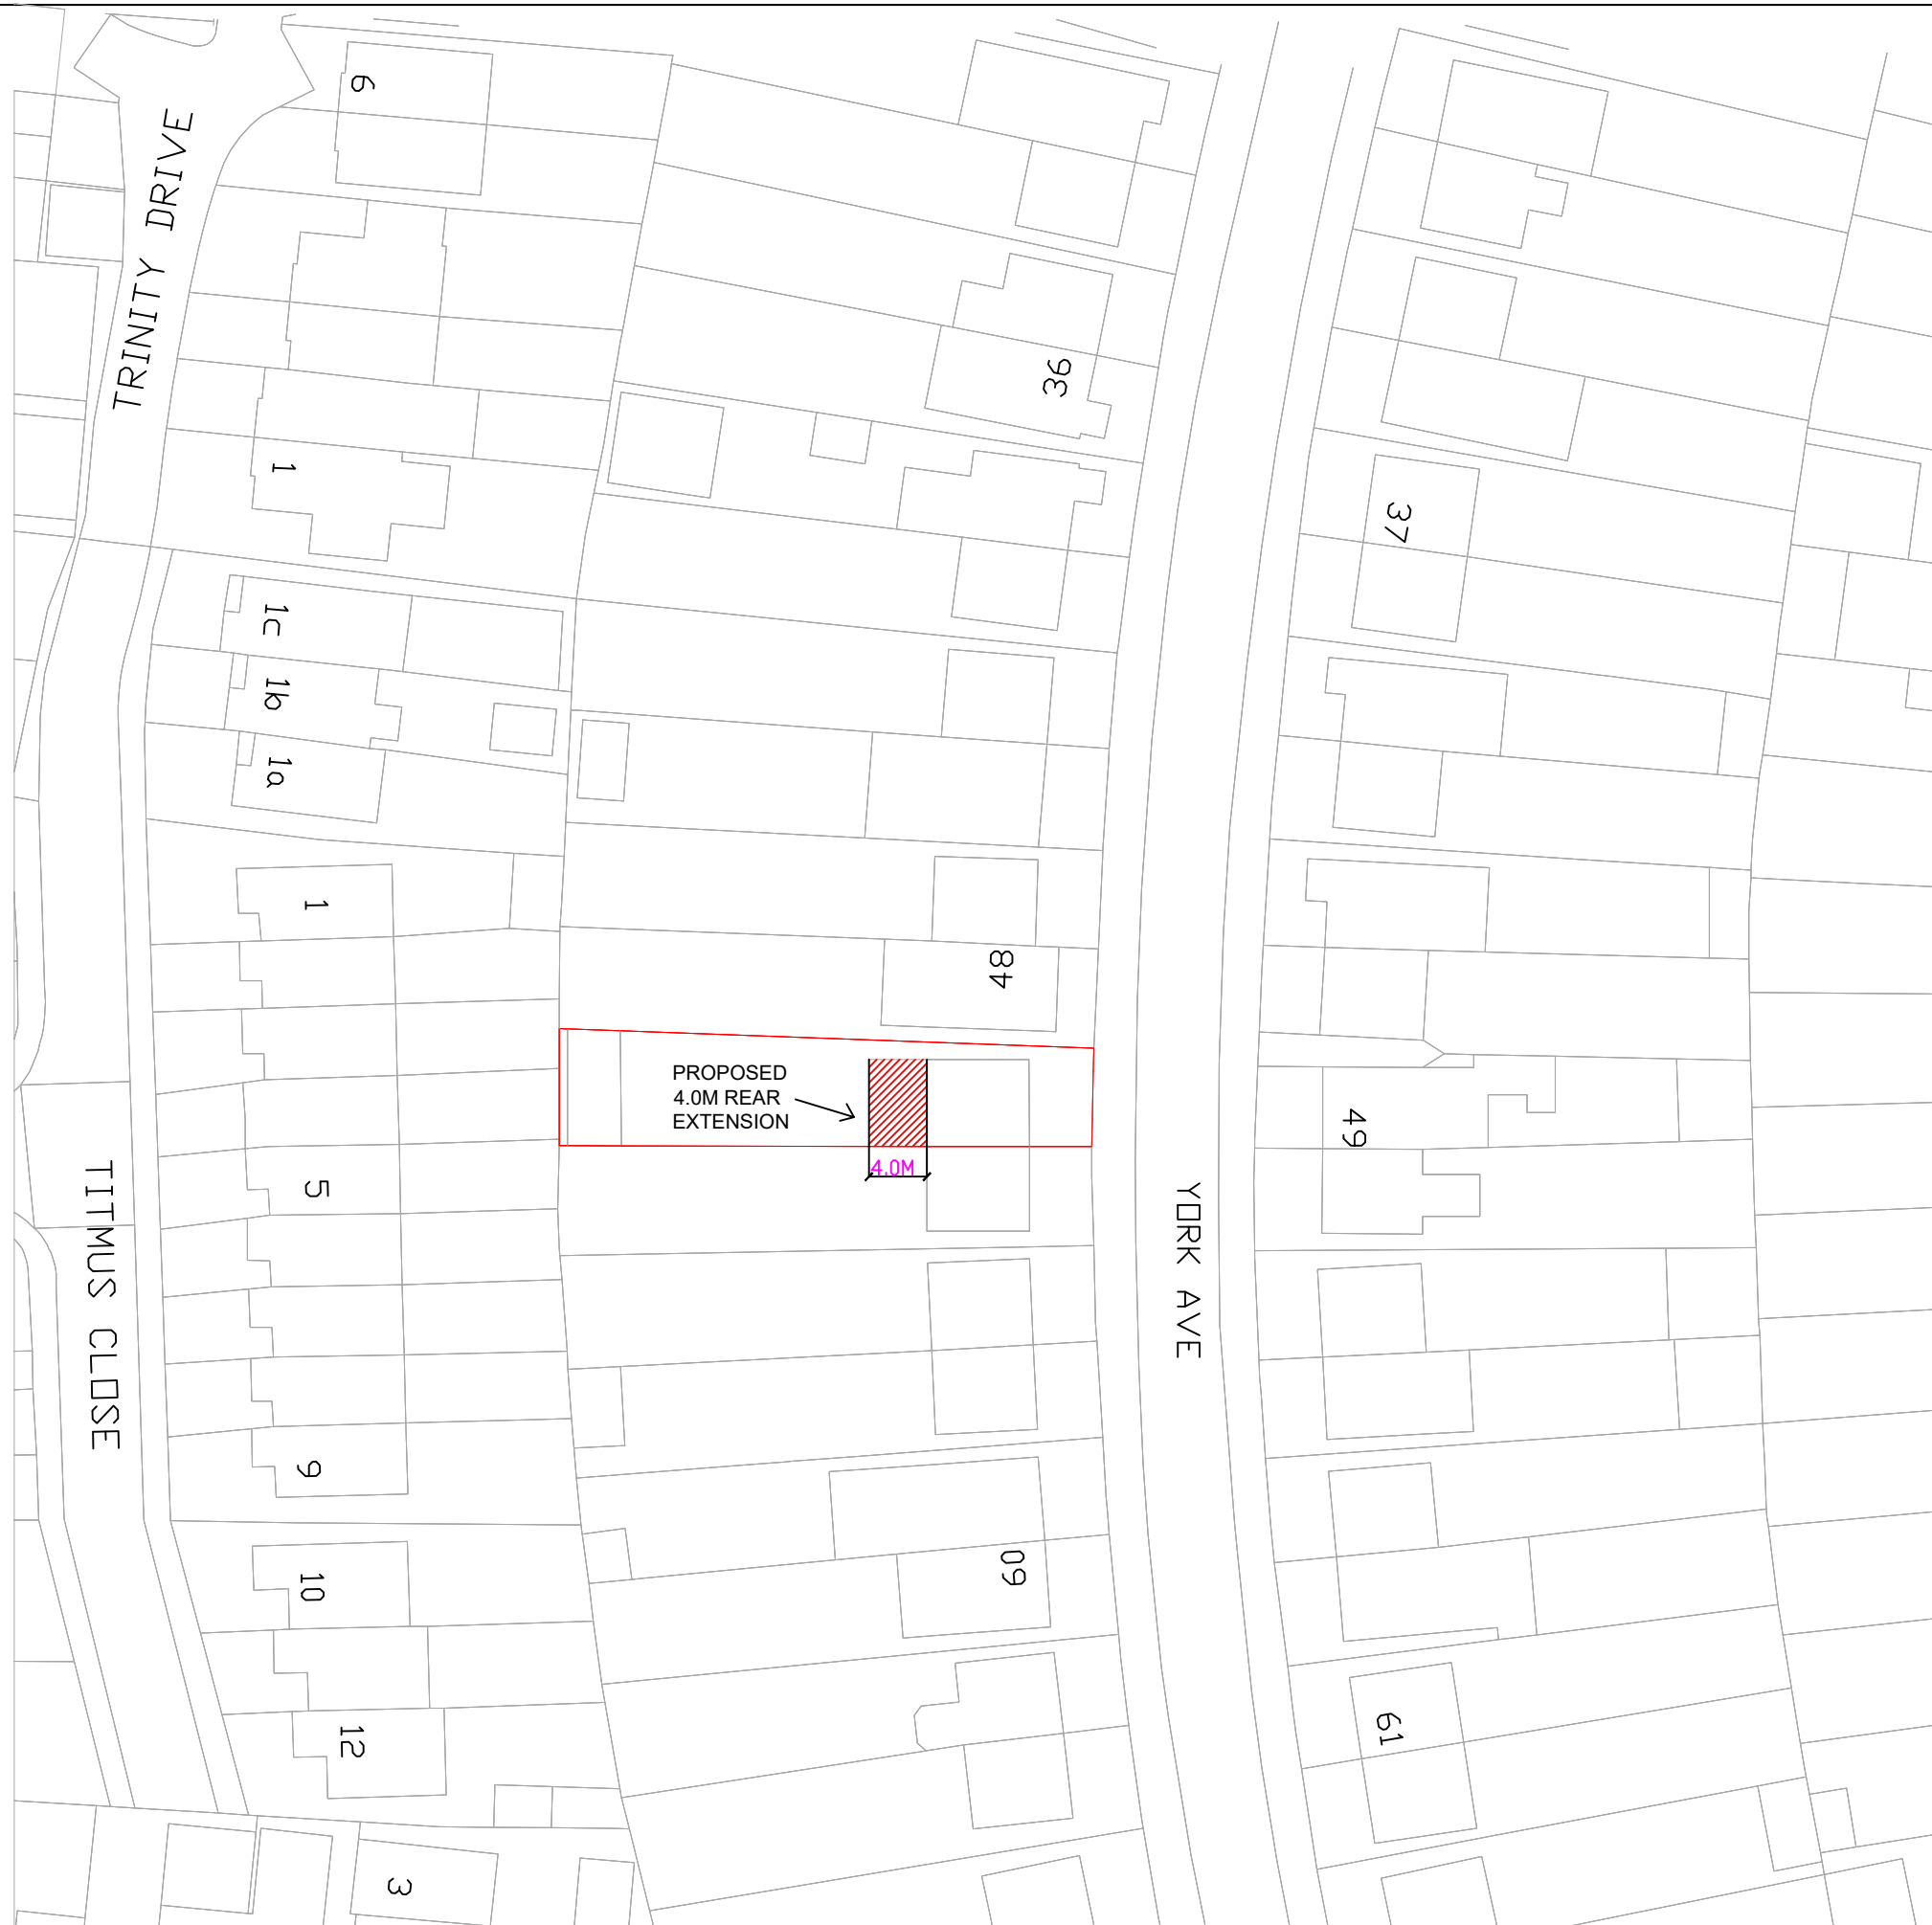


1:500

BLOCK PLAN

NOTES:

DISCLAIMER:
ALL DIMENSIONS IN MM UNLESS OTHERWISE STATED.
CONTRACTORS TO CONFIRM ALL DIMENSIONS ON SITE. ALL DRAWINGS MUST BE READ IN CONJUNCTION WITH THE ARCHITECT'S DRAWINGS.

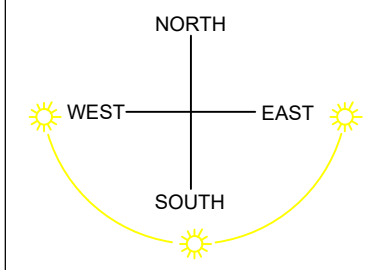

ARCHIMEDES DESIGN LTD
64 ST GEORGES ROAD
ESSEX
1G1 3PQ
Tel. +44 (0) 7889 415 063
EMAIL:archimedesdesignltd@gmail.com

Rev	Date	Details Of Issue	Initials
-----	------	------------------	----------

Status
Planning

Site Address:
50 York Ave
UB3 2TW
London
UK

Client:
Mr Zak

Project:

Drawn GP	Date: 25/05/2023	Scale (at A3) 1:500
Dwg no. BP-02	Revision No. A	