


6, Stedman Close
Ickenham, UB10 8DY

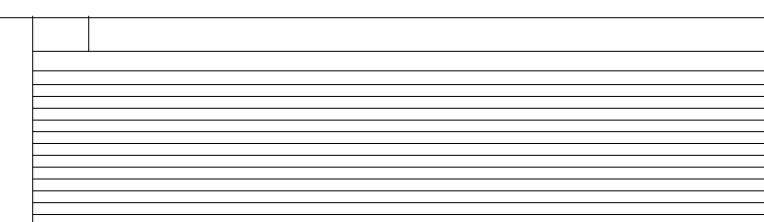

SCALE 1:50
0 1m 2m 3m 4m 5m

PLAN
PROJECT
Proposed Side Elevations
Loft Conversion/Rear Extension

DWG No
6
Rev: -
Date: April 2023
Project: 6 Stedman Close, Ickenham
Scale 1:50 @ A2
Checked: AW
Drawing Title: Loft Conversion
Status: Planning
Job No: 401

Highford
Design and Build Limited
27 Bellamy Close, Ickenham, Middlesex, UB10 8SJ
email: info@highforddesign.co.uk | web: www.highforddesign.co.uk
mobile: 07551 320225