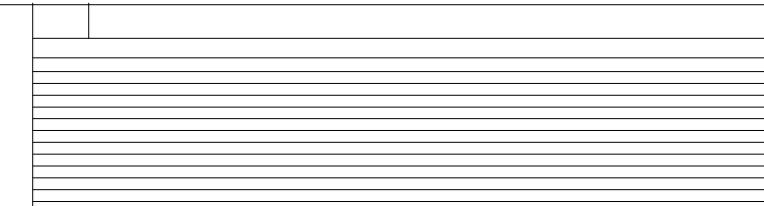
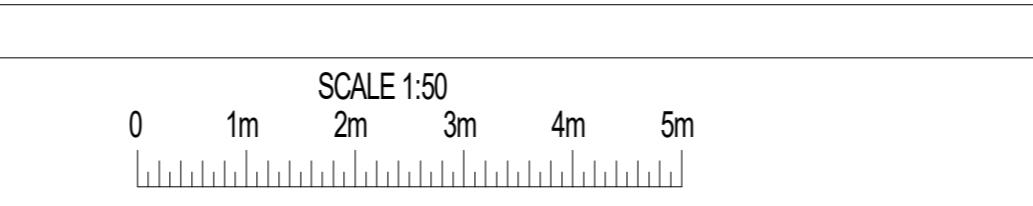


| | | | | | | |
|--|--|---|-------------------------------|--------------------------------|--------|--|
| 6, Stedman Close Ickenham. UB10 8DY |  |  | PLAN PROJECT | Existing Loft Plan and Section | DWG No | Date: April 2023 |
| | | | | Loft Conversion | 04 | Project: 6 Stedman Close, Ickenham Scale: 1:50 @ A2 Checked: AW Drawing Title: Loft Conversion Status: Planning Job No: 401 |
| | | SCALE 1:50 0 1m 2m 3m 4m 5m | | | Rev: - | Highford Design and Build Limited 27 Bellamy Close, Ickenham, Middlesex, UB10 8SJ email: info@highforddesign.co.uk web: www.highforddesign.co.uk mobile: 07551 320225 |