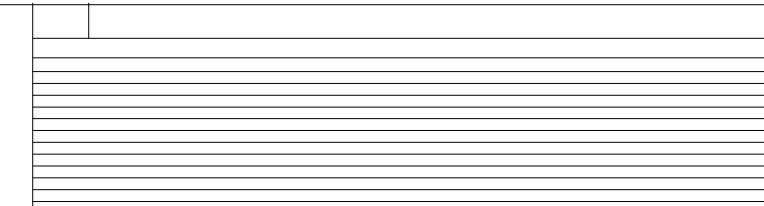
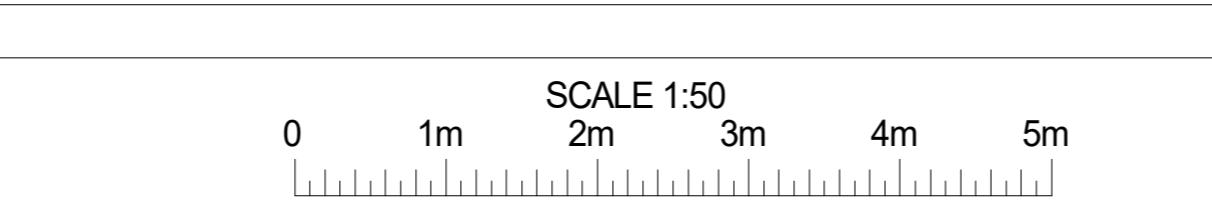
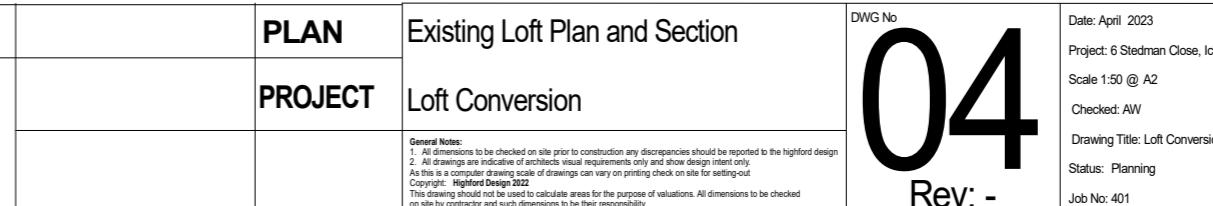


6, Stedman Close Ickenham. UB10 8DY				PLAN Existing Loft Plan and Section PROJECT Loft Conversion	DWG No	Date: April 2023 Project: 6 Stedman Close, Ickenham Scale: 1:50 @ A2 Checked: AW Drawing Title: Loft Conversion Status: Planning Job No: 401
					04 Rev: -	 27 Bellamy Close, Ickenham, Middlesex, UB10 8SJ email: info@highforddesign.co.uk web: www.highforddesign.co.uk mobile: 07551 320225