



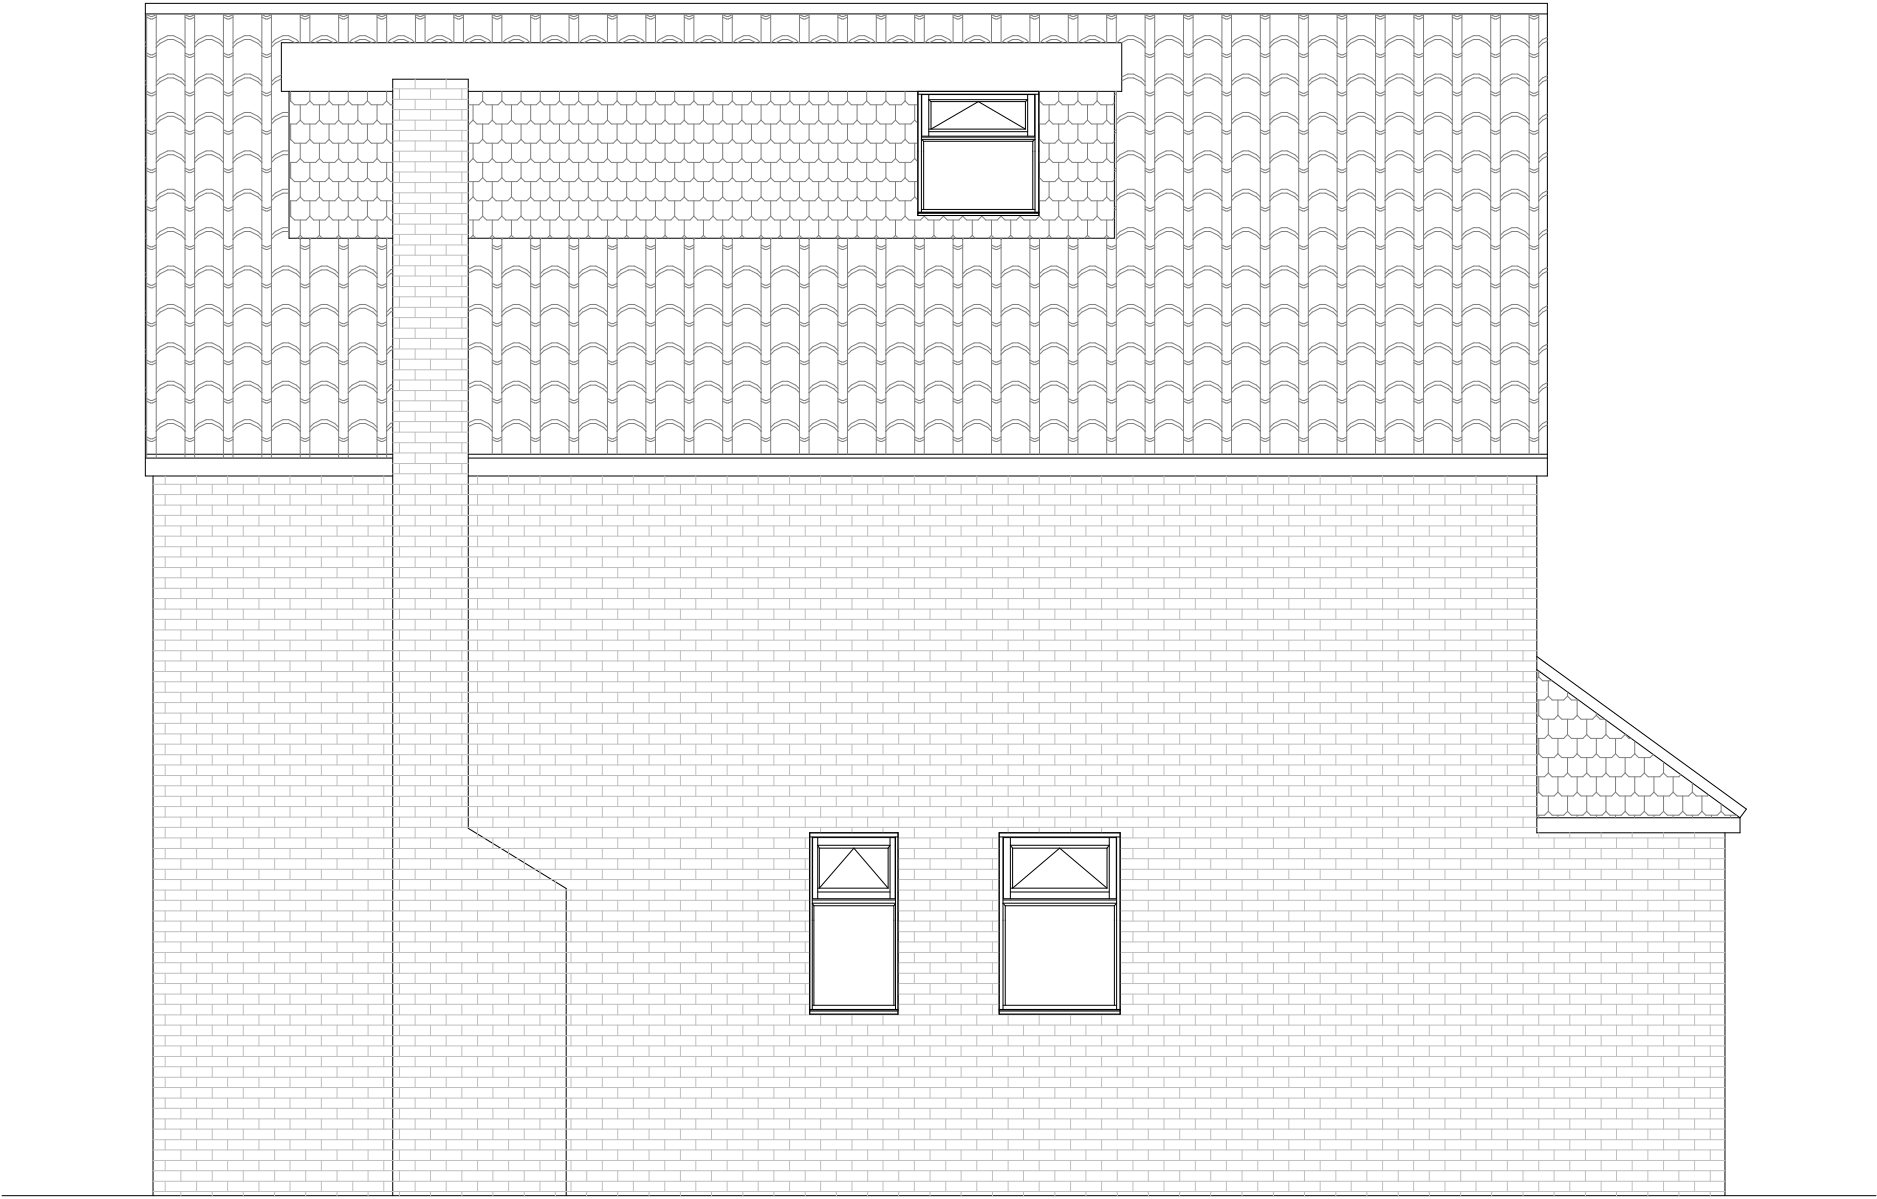

6, Stedman Close
Ickenham. UB10 8DY

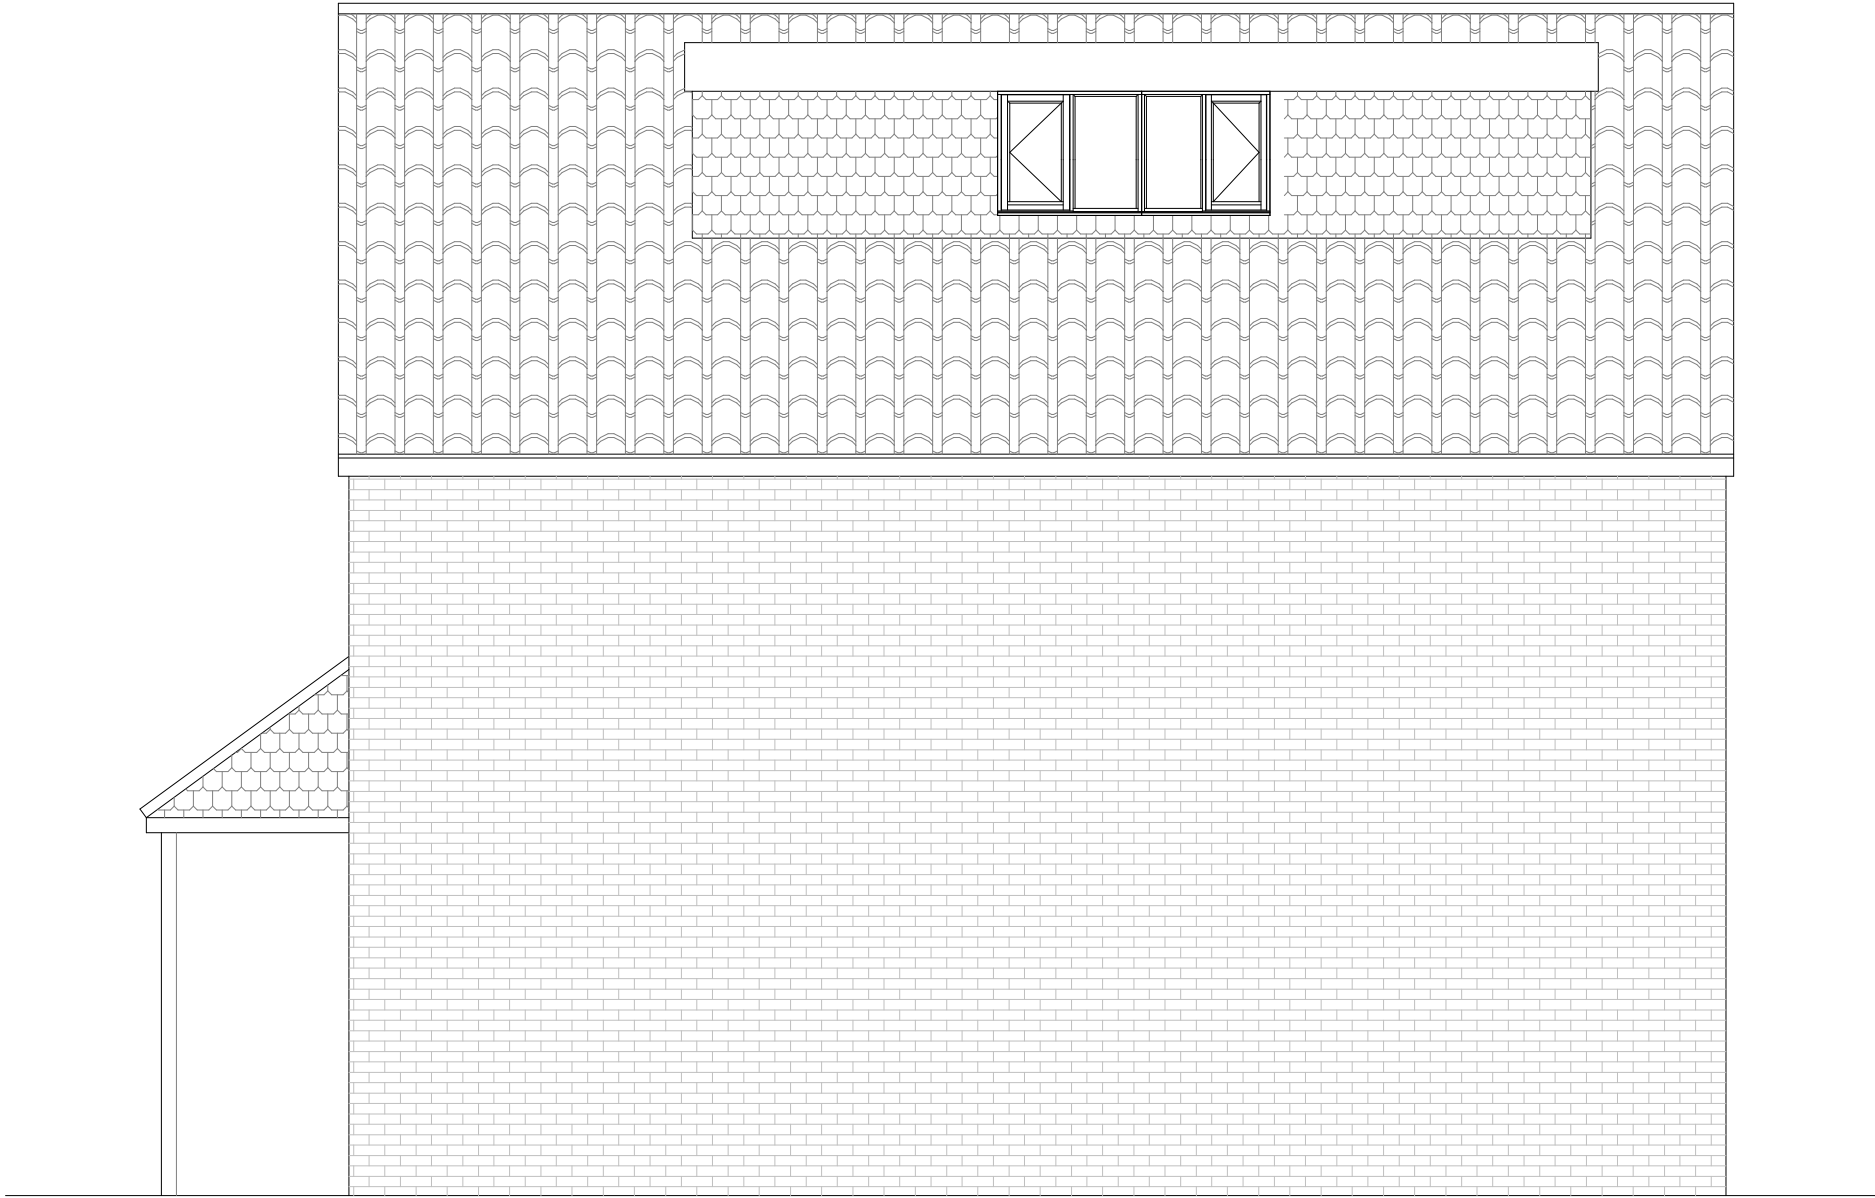

PLAN
PROJECT

Proposed Side Elevations
Loft Conversion/Rear Extension

General Note:
1. All dimensions to be checked on site prior to construction any discrepancies should be reported to the Highford design.
2. All drawings are indicative of architect's visual requirements only and show design intent only.
As this is a proposed design, some of the details are very on-going, check to site for any changes.
Copyright: Highford design Ltd.
This drawing should not be used to calculate areas for the purpose of valuations. All dimensions to be checked on site by contractor and such dimensions to be their responsibility.

DWG No.
9
Rev: -

Date: April 2023
Project: 6 Stedman Close, Ickenham
Scale 1:50 @ A2
Checked: AN
Drawing Title: Loft Conversion
Status: Planning
Job No: 401

Highford
Design and Build Limited

27 Bellamy Close, Ickenham, Middlesex, UB10 8SJ
email: info@highforddesign.co.uk - web: www.highforddesign.co.uk
mobile: 07951 340225