



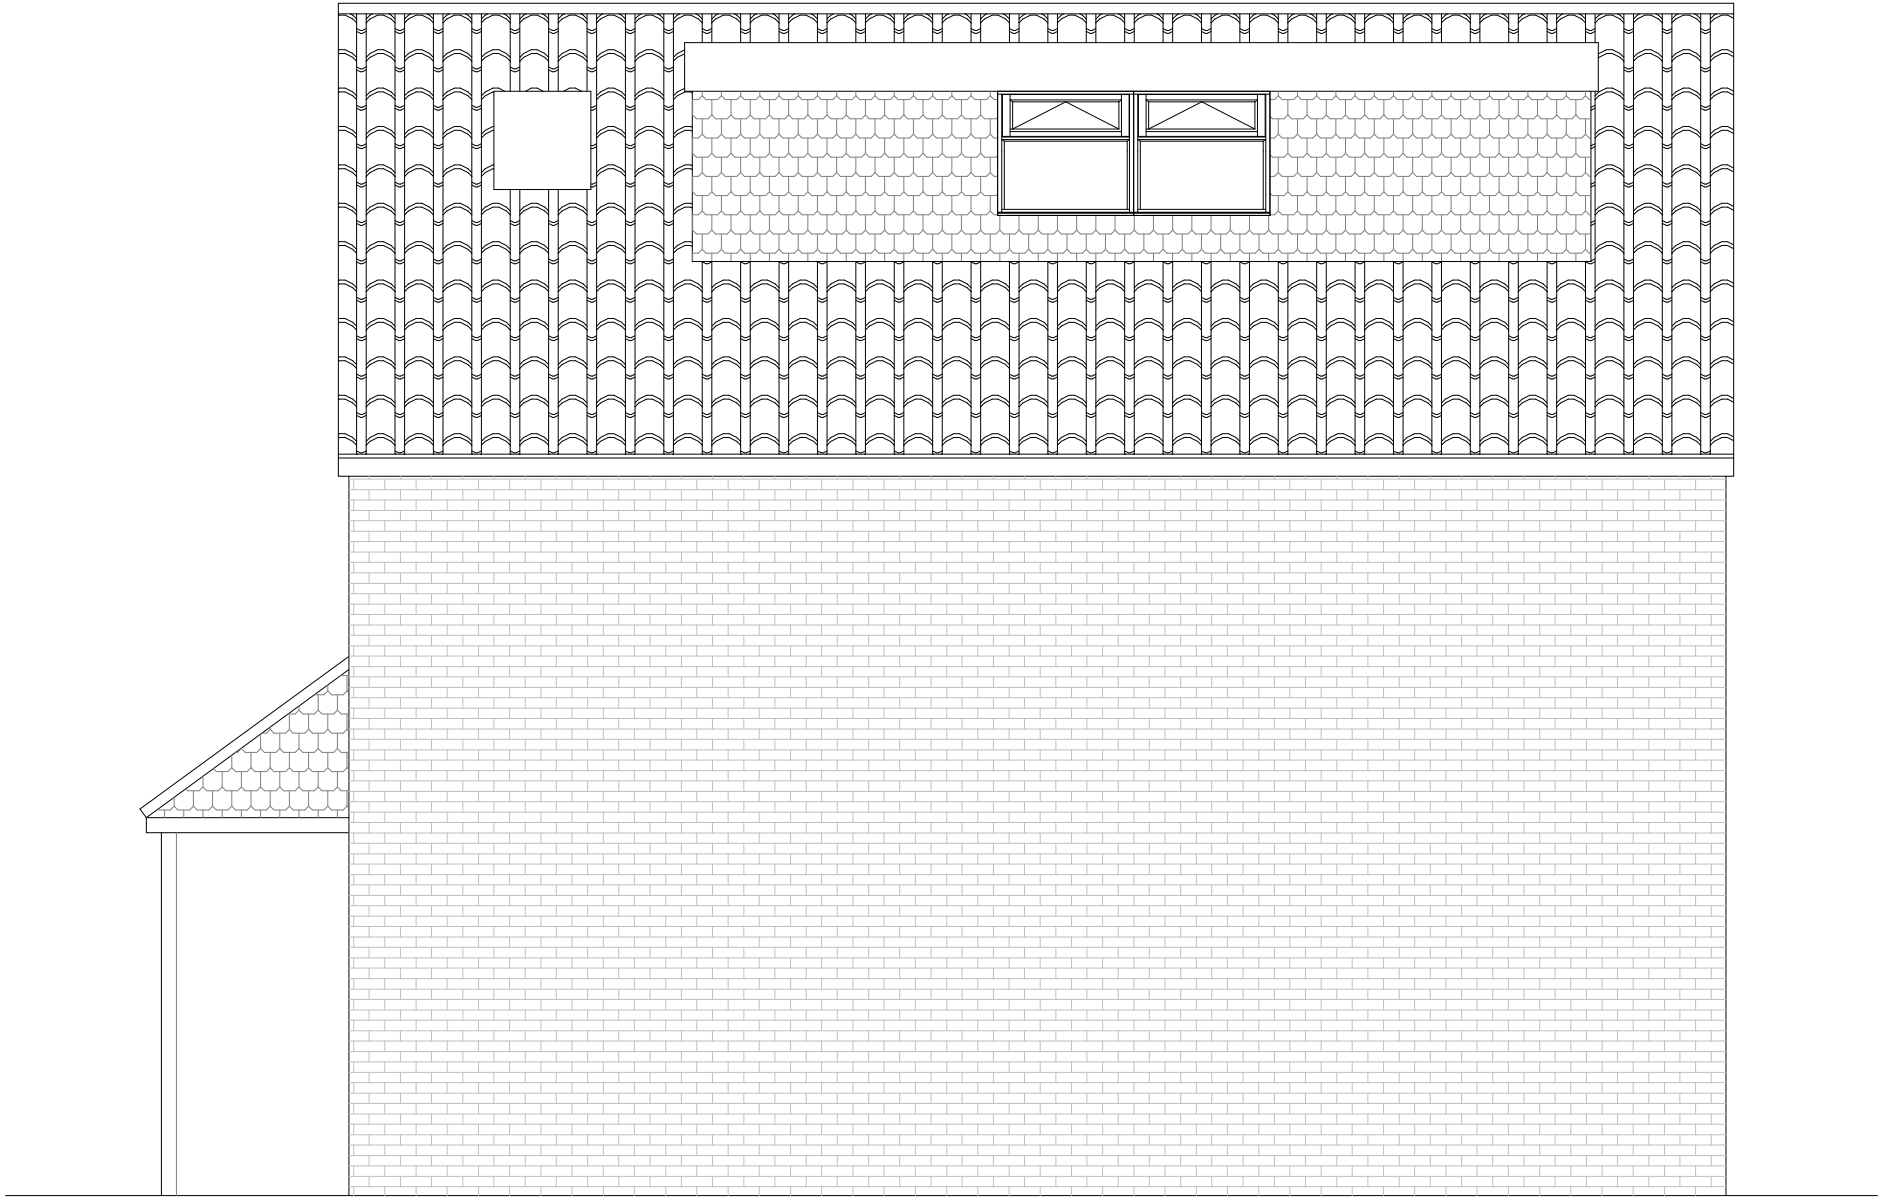

NOTE:
MATERIALS ARE TO BE SIMILAR IN APPEARANCE TO EXISTING
PROPOSED ROOF DORMER WILL BE IN EXCESS OF 200MM FROM ALL ROOF MARGINS
SIDE FACING WINDOWS WILL BE OBSCURELY GLAZED
VELUX WINDOWS WILL NOT PROTRUDE FROM THE PLANE OF THE EXISTING ROOF LINE
BY MORE THAN 150MM
SIDE FACING WINDOWS ARE TO BE OBSCURE GLAZED AND ONLY HAVE OPENABLE
SECTIONS THAT ARE ABOVE 1.7M FROM FINISHED FLOOR LEVEL

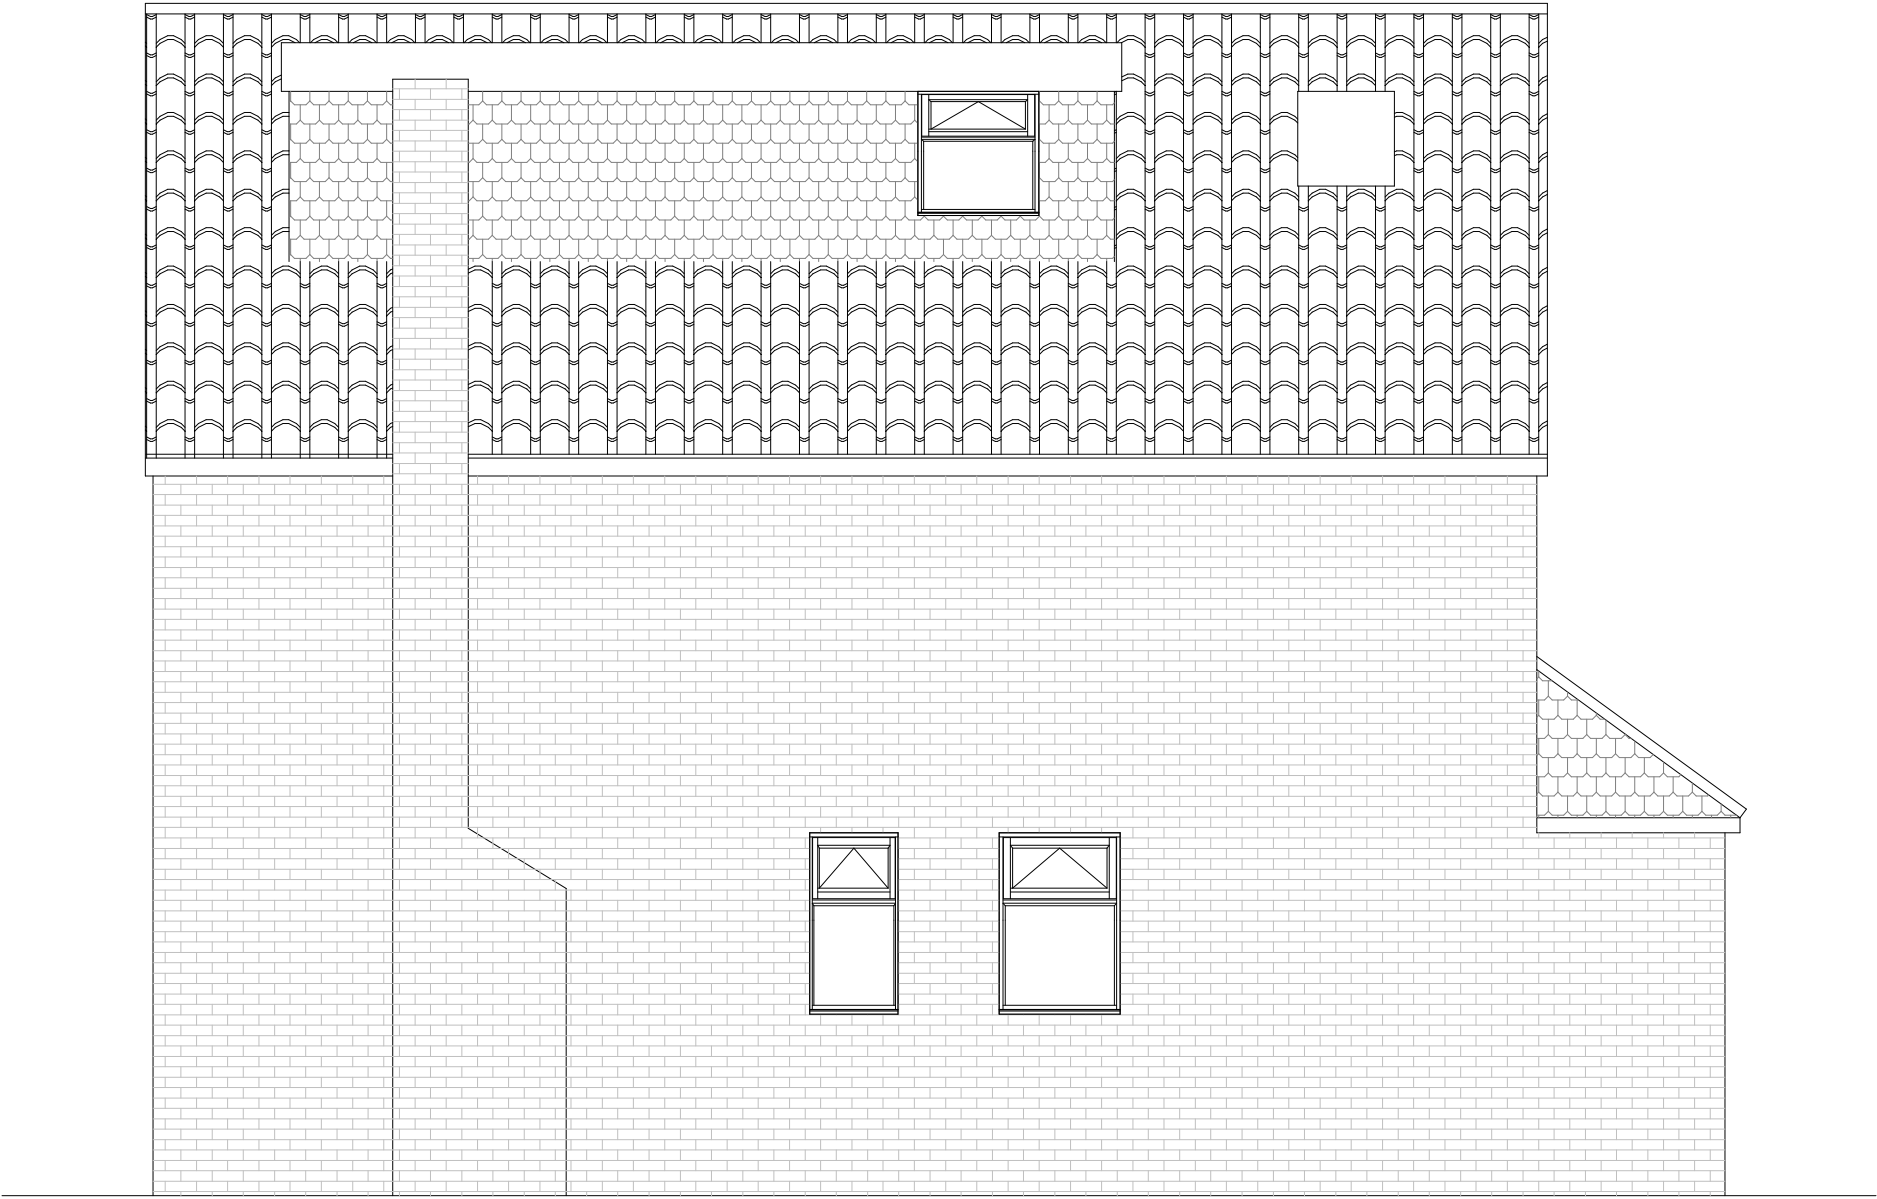

6, Stedman Close
Ickenham. UB10 8DY



PLAN
PROJECT

Proposed Side Elevations
Loft Conversion/Rear Extension

General Notes:
1. All dimensions to be checked on site prior to construction any discrepancies should be reported to the Highford design
2. All drawings are indicative of architect's visual requirements only and show design intent only
DWG No
9
Rev: - d

Date: April 2023
Project: 6 Stedman Close, Ickenham
Scale 1:50 @ A2
Checked: AN
Drawing Title: Loft Conversion
Status: Planning
Job No: 401

Highford
Design and Build Limited
27 Bellamy Close, Ickenham, Middlesex, UB10 8SJ
email: info@highforddesign.co.uk - web: www.highforddesign.co.uk
mobile: 07951 340225