
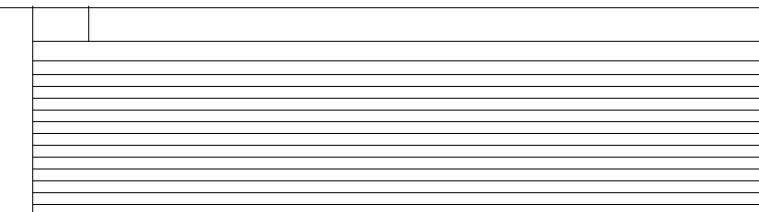


NOTE: MATERIALS ARE TO BE SIMILAR IN APPEARANCE TO EXISTING
 PROPOSED ROOF DORMER WILL BE IN EXCESS OF 200MM FROM ALL ROOF MARGINS
 SIDE FACING WINDOWS WILL BE OBSCURELY GLAZED

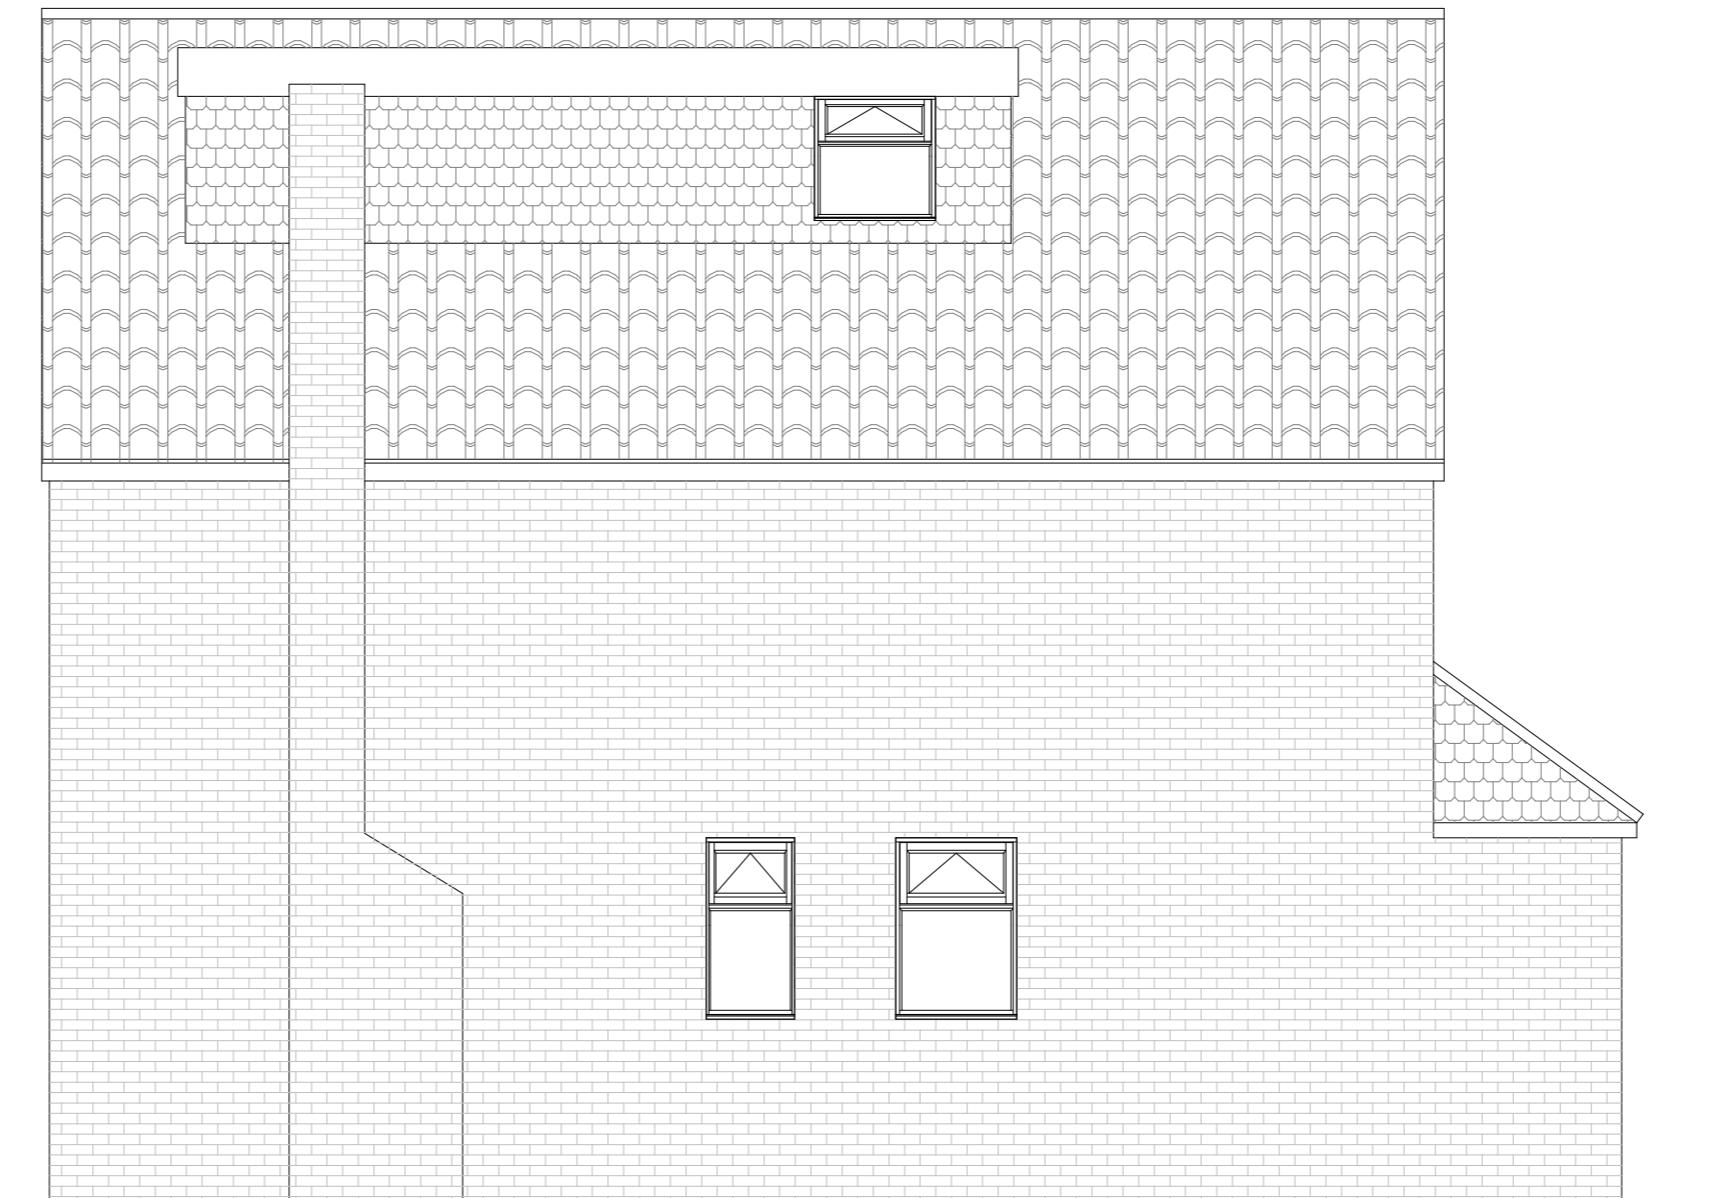

SCALE 1:50
 0 1m 2m 3m 4m 5m