
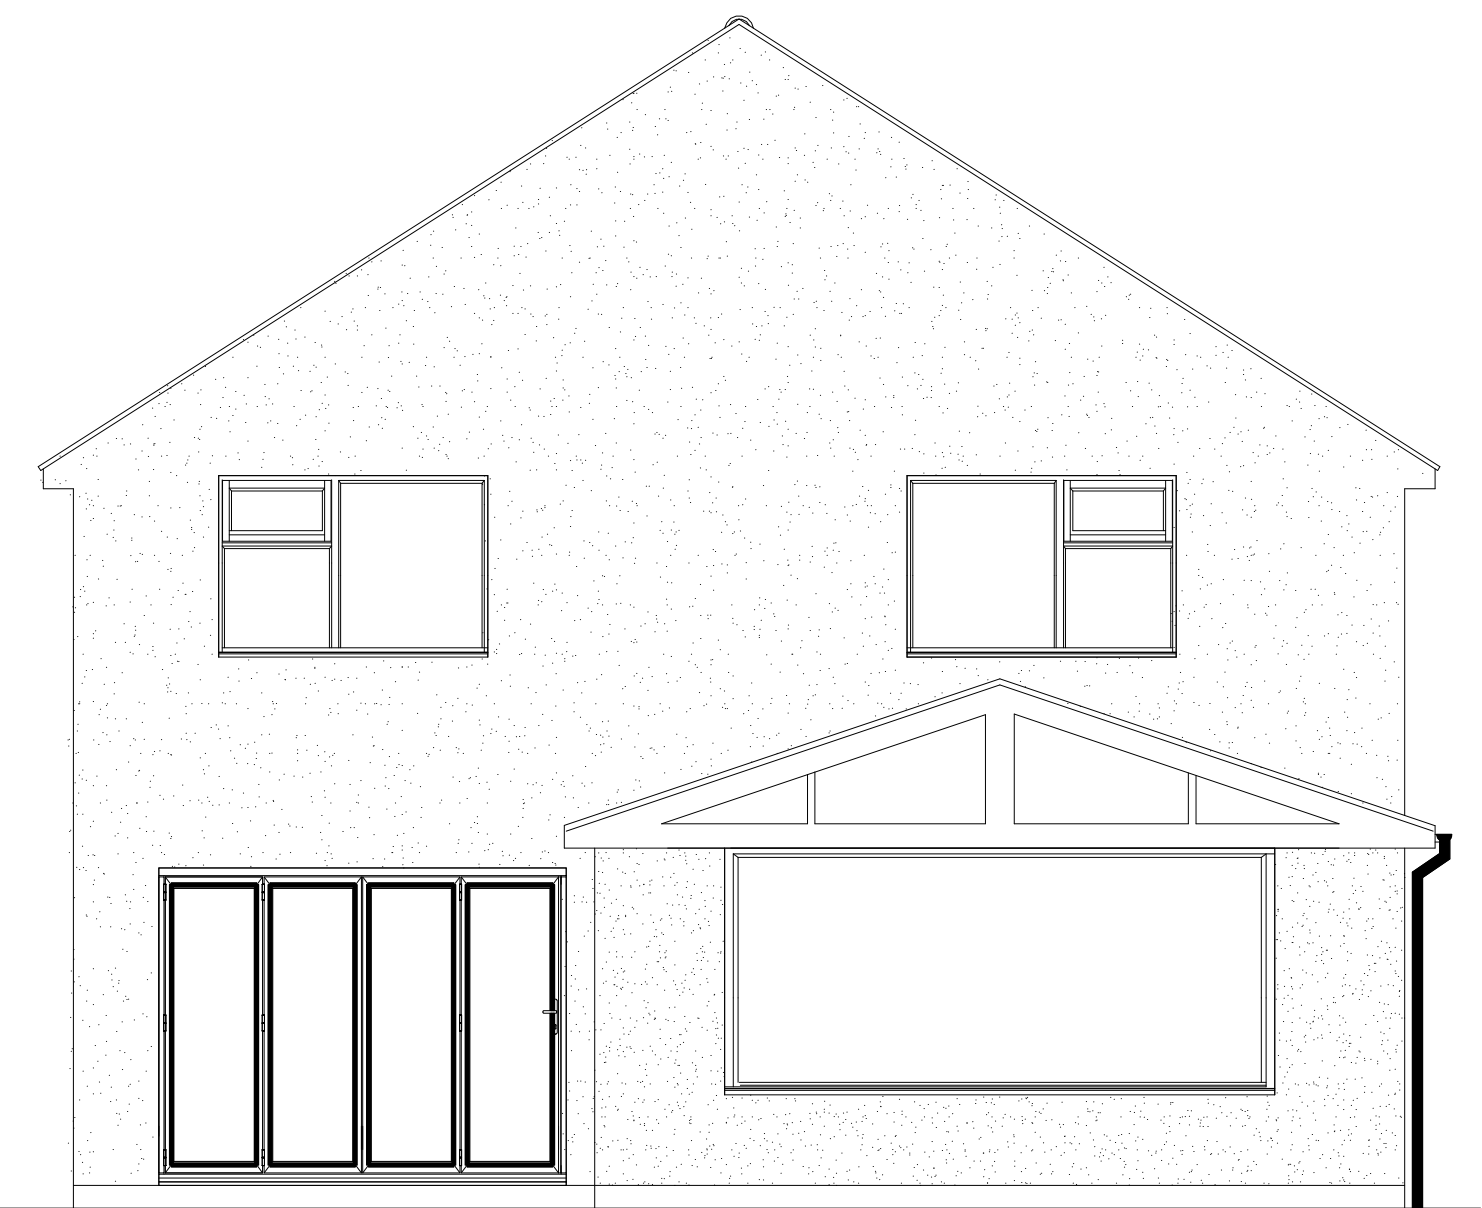


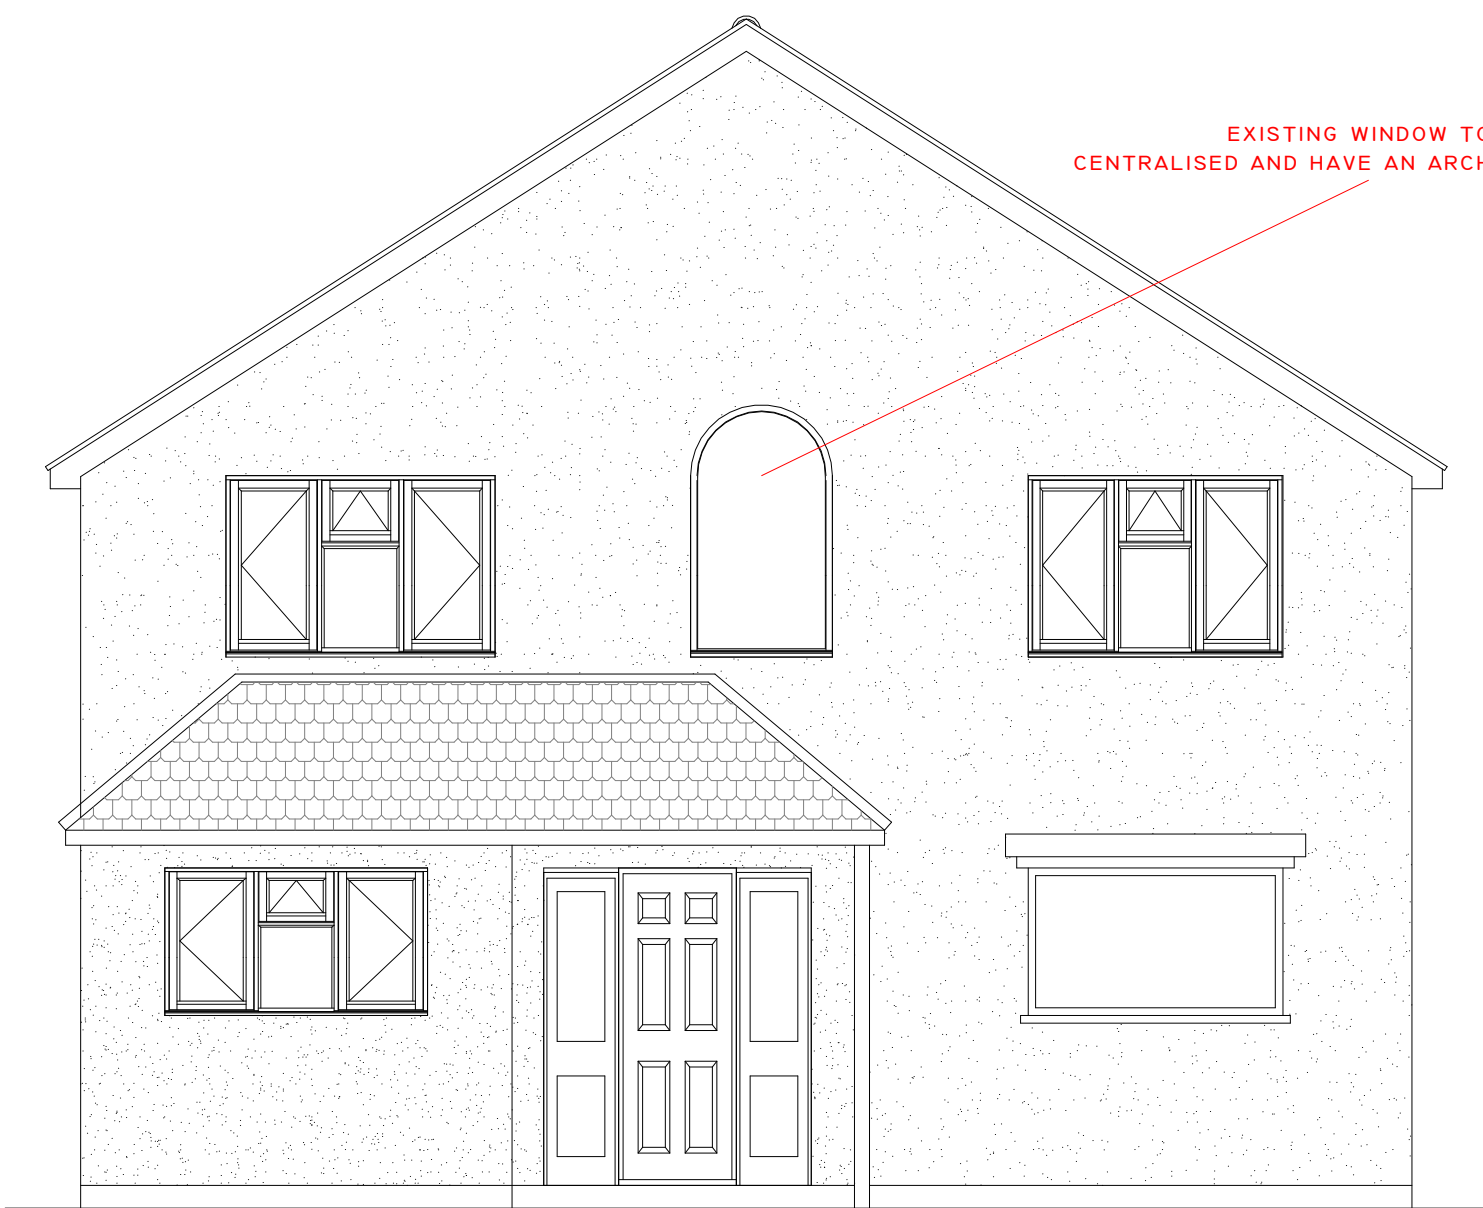

NOTE:
EXISTING INTERLOCKING ROOF
TILES TO BE REPLACED WITH A
PLAIN CONCRETE ROOF TILE
PROPOSED ROOF TO BE COVERED
WITH A PLAIN ROOF TILE
EXISTING WALLS TO BE RENDERED
PROPOSED WALLS TO BE RENDERED