





1 PROPOSED REAR ELEVATION  
1 : 100

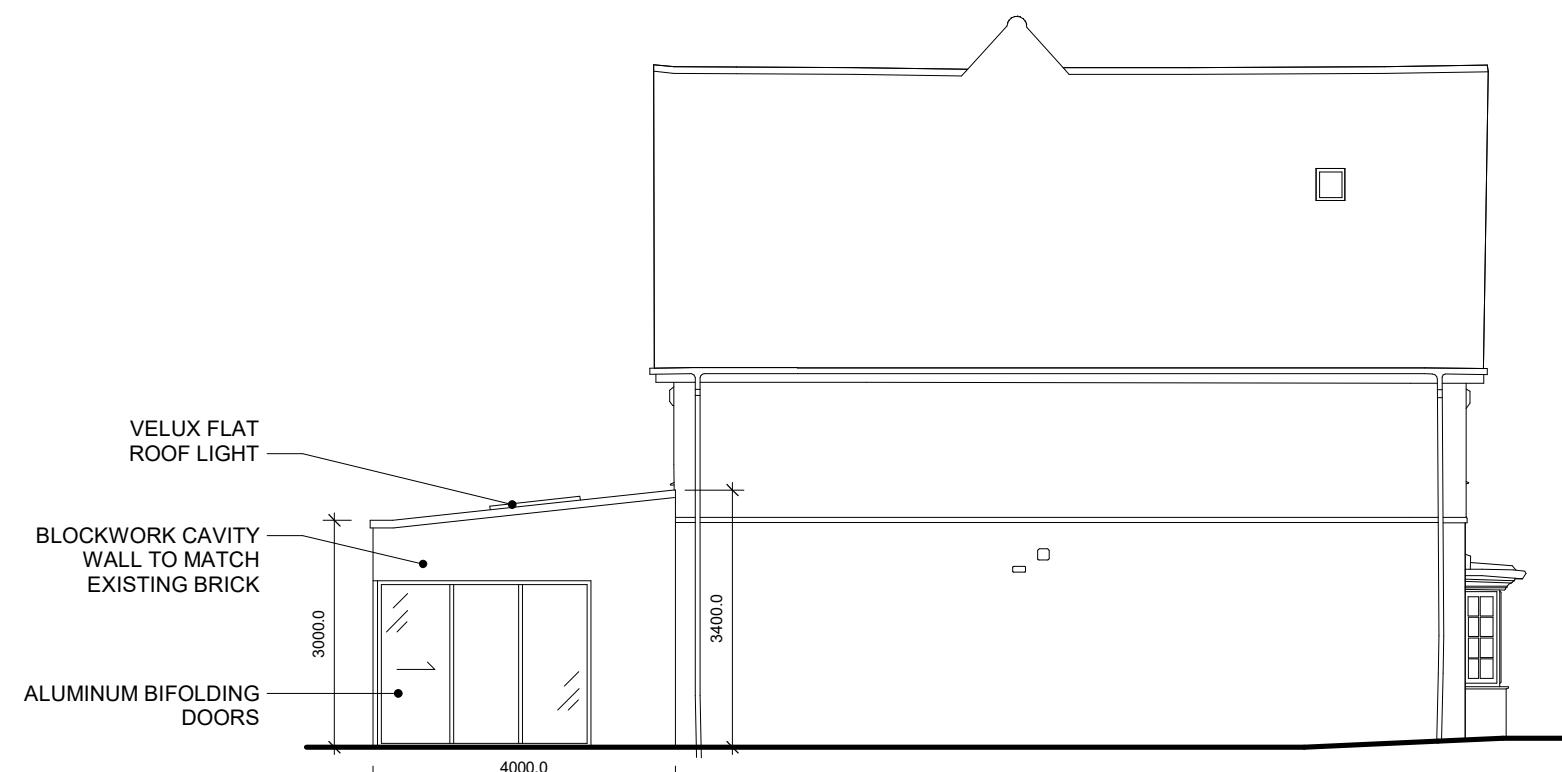

2 PROPOSED SOUTH SIDE ELEVATION  
1 : 100

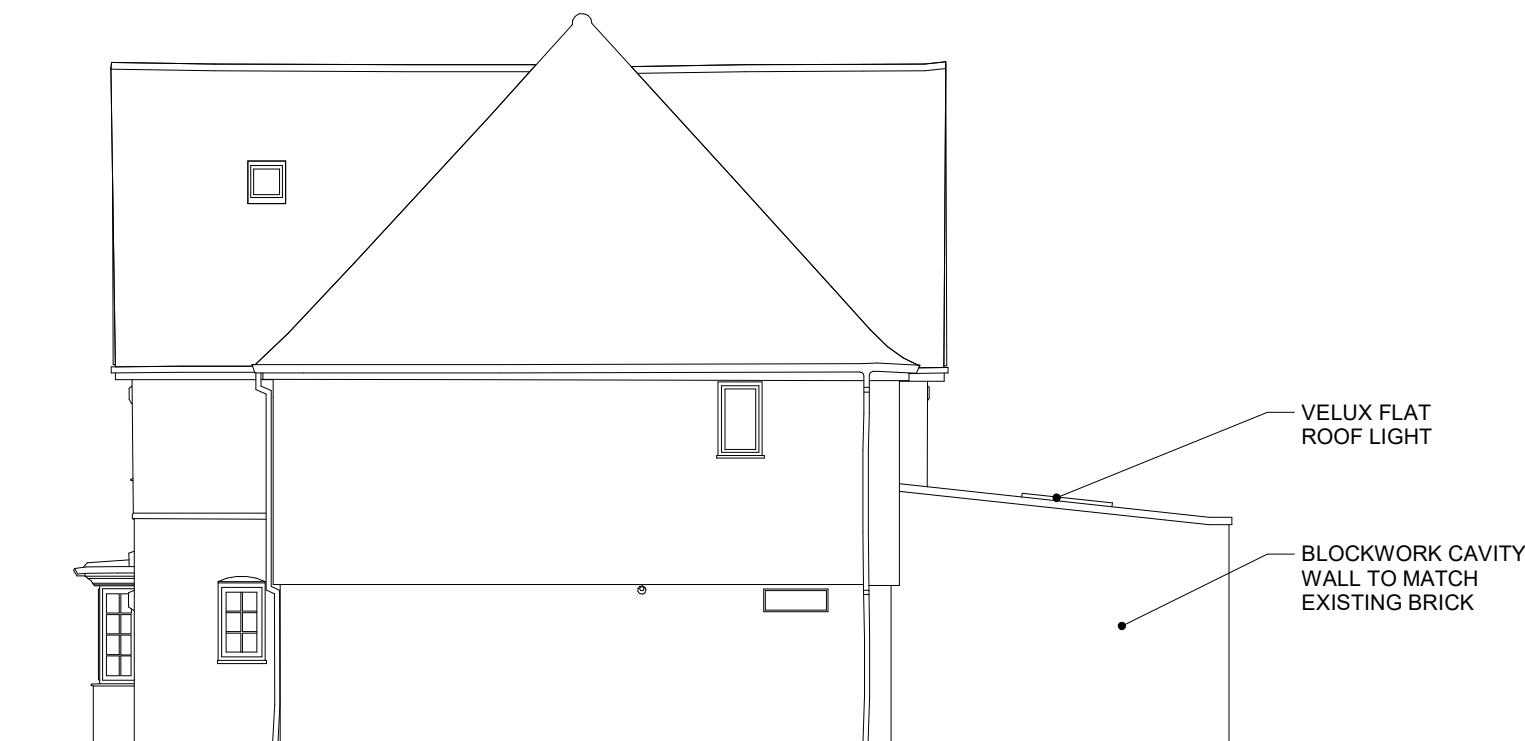

3 PROPOSED NORTH SIDE ELEVATION  
1 : 100