


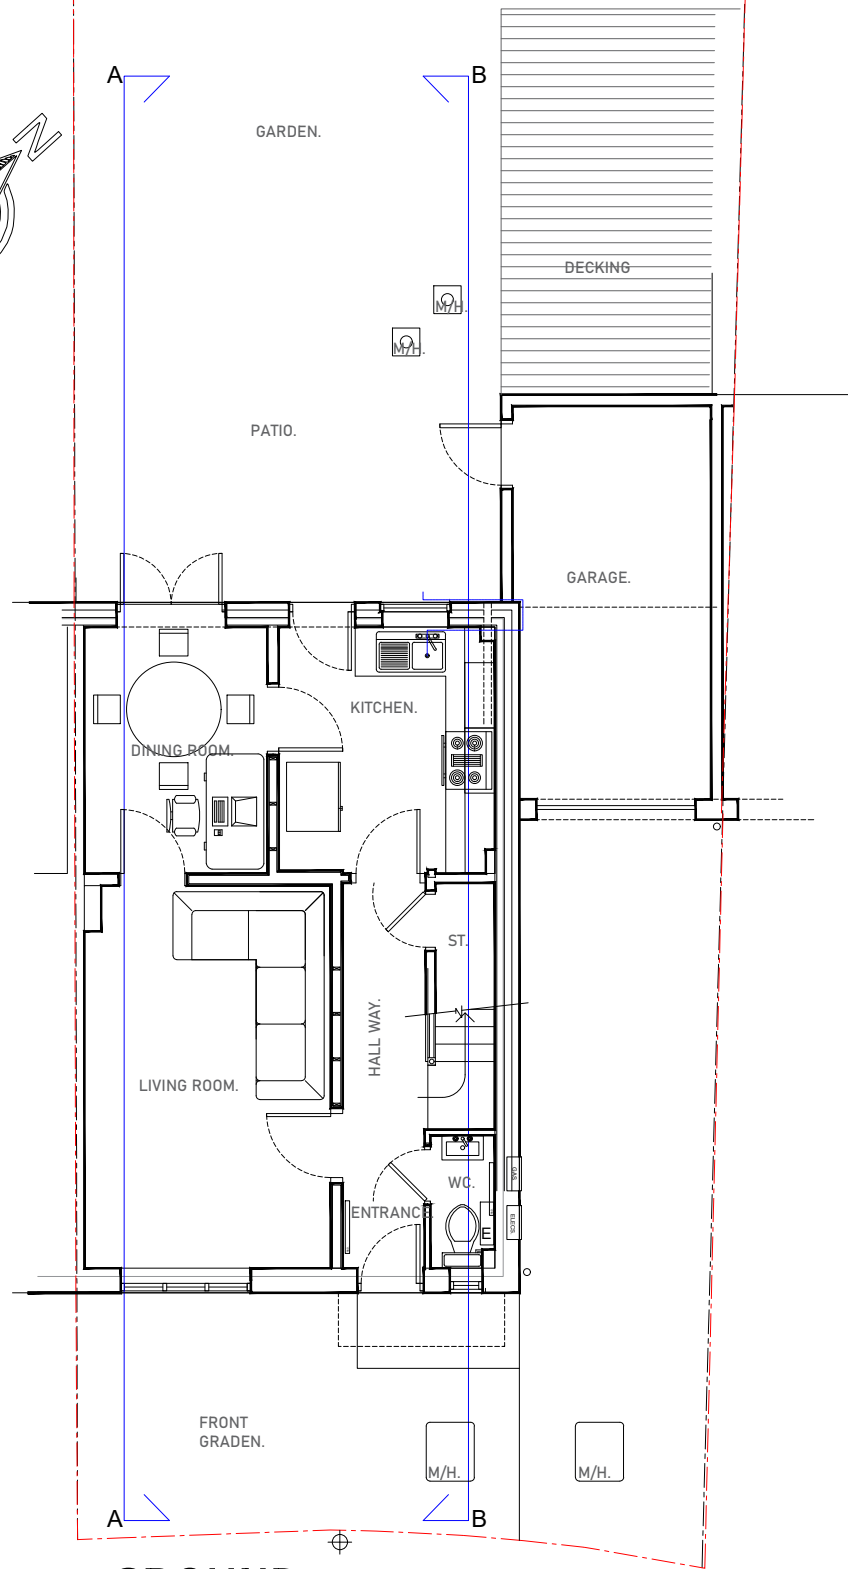


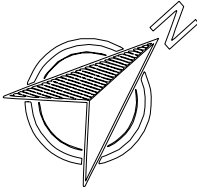

GROUND
FLOOR.

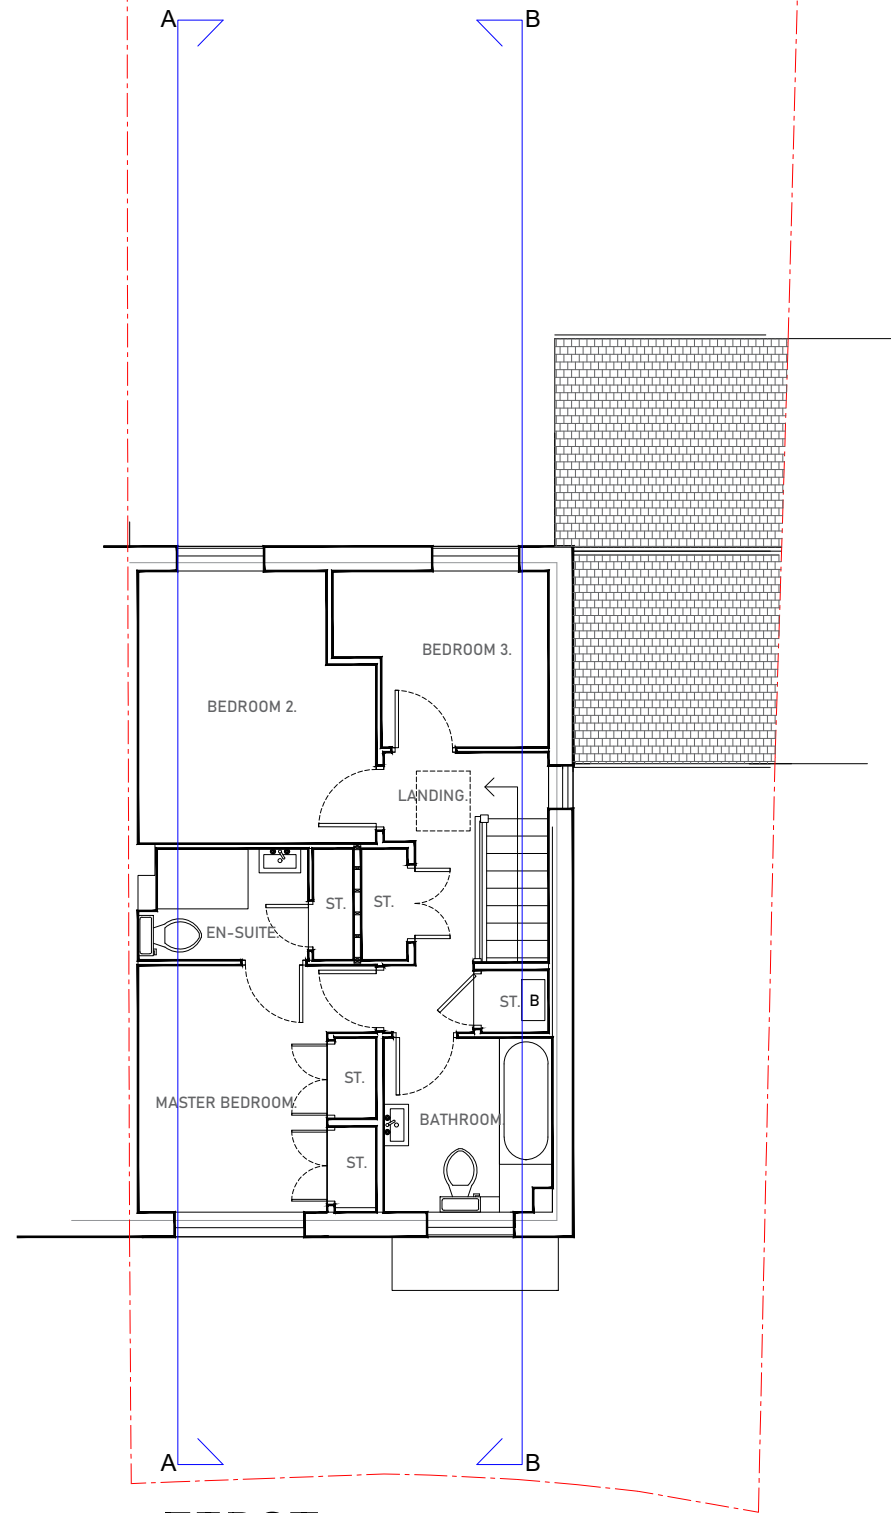

FIRST
FLOOR.

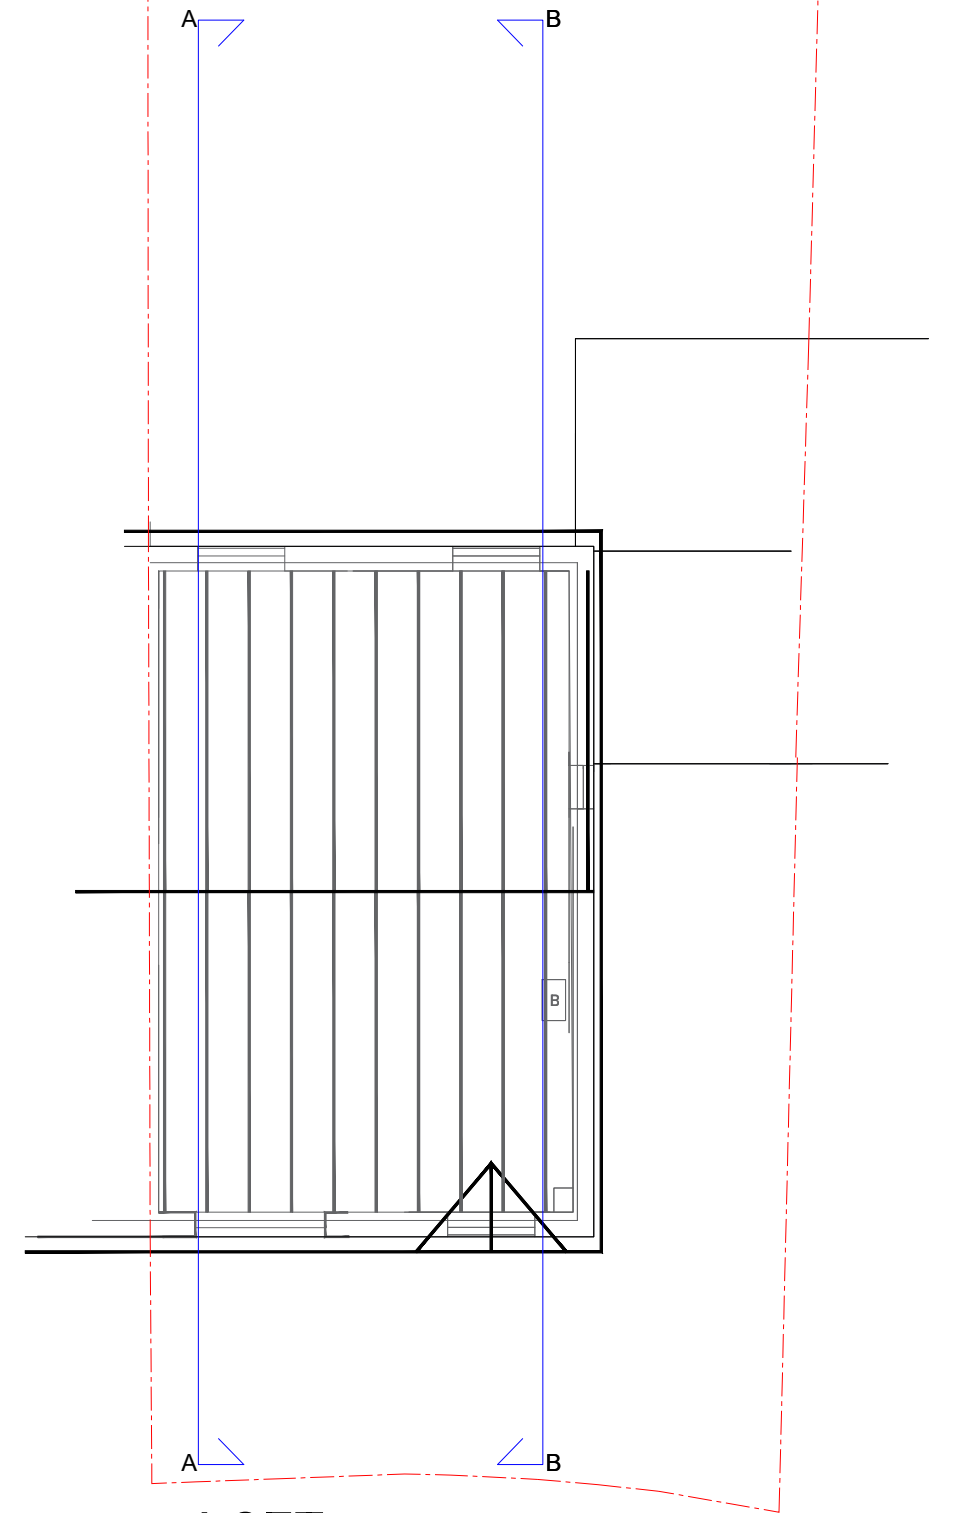

LOFT.

SCALEBAR: 1:100mm. 0 1 2 3 4 5

CONTRACT: 5 BARWICK DRIVE. UXBRIDGE.	Janka&Tony MOBBS ARCHITECTS 7 Willcott Road London W3 9QX	
	TELEPHONE 020 8992 3443 FAX 020 8932 1250	
TITLE: PLANS as EXISTING.	SCALE: 1:100mm@A3.	DRAWING No: 769/3.
	DATE: APRIL 2023.	