


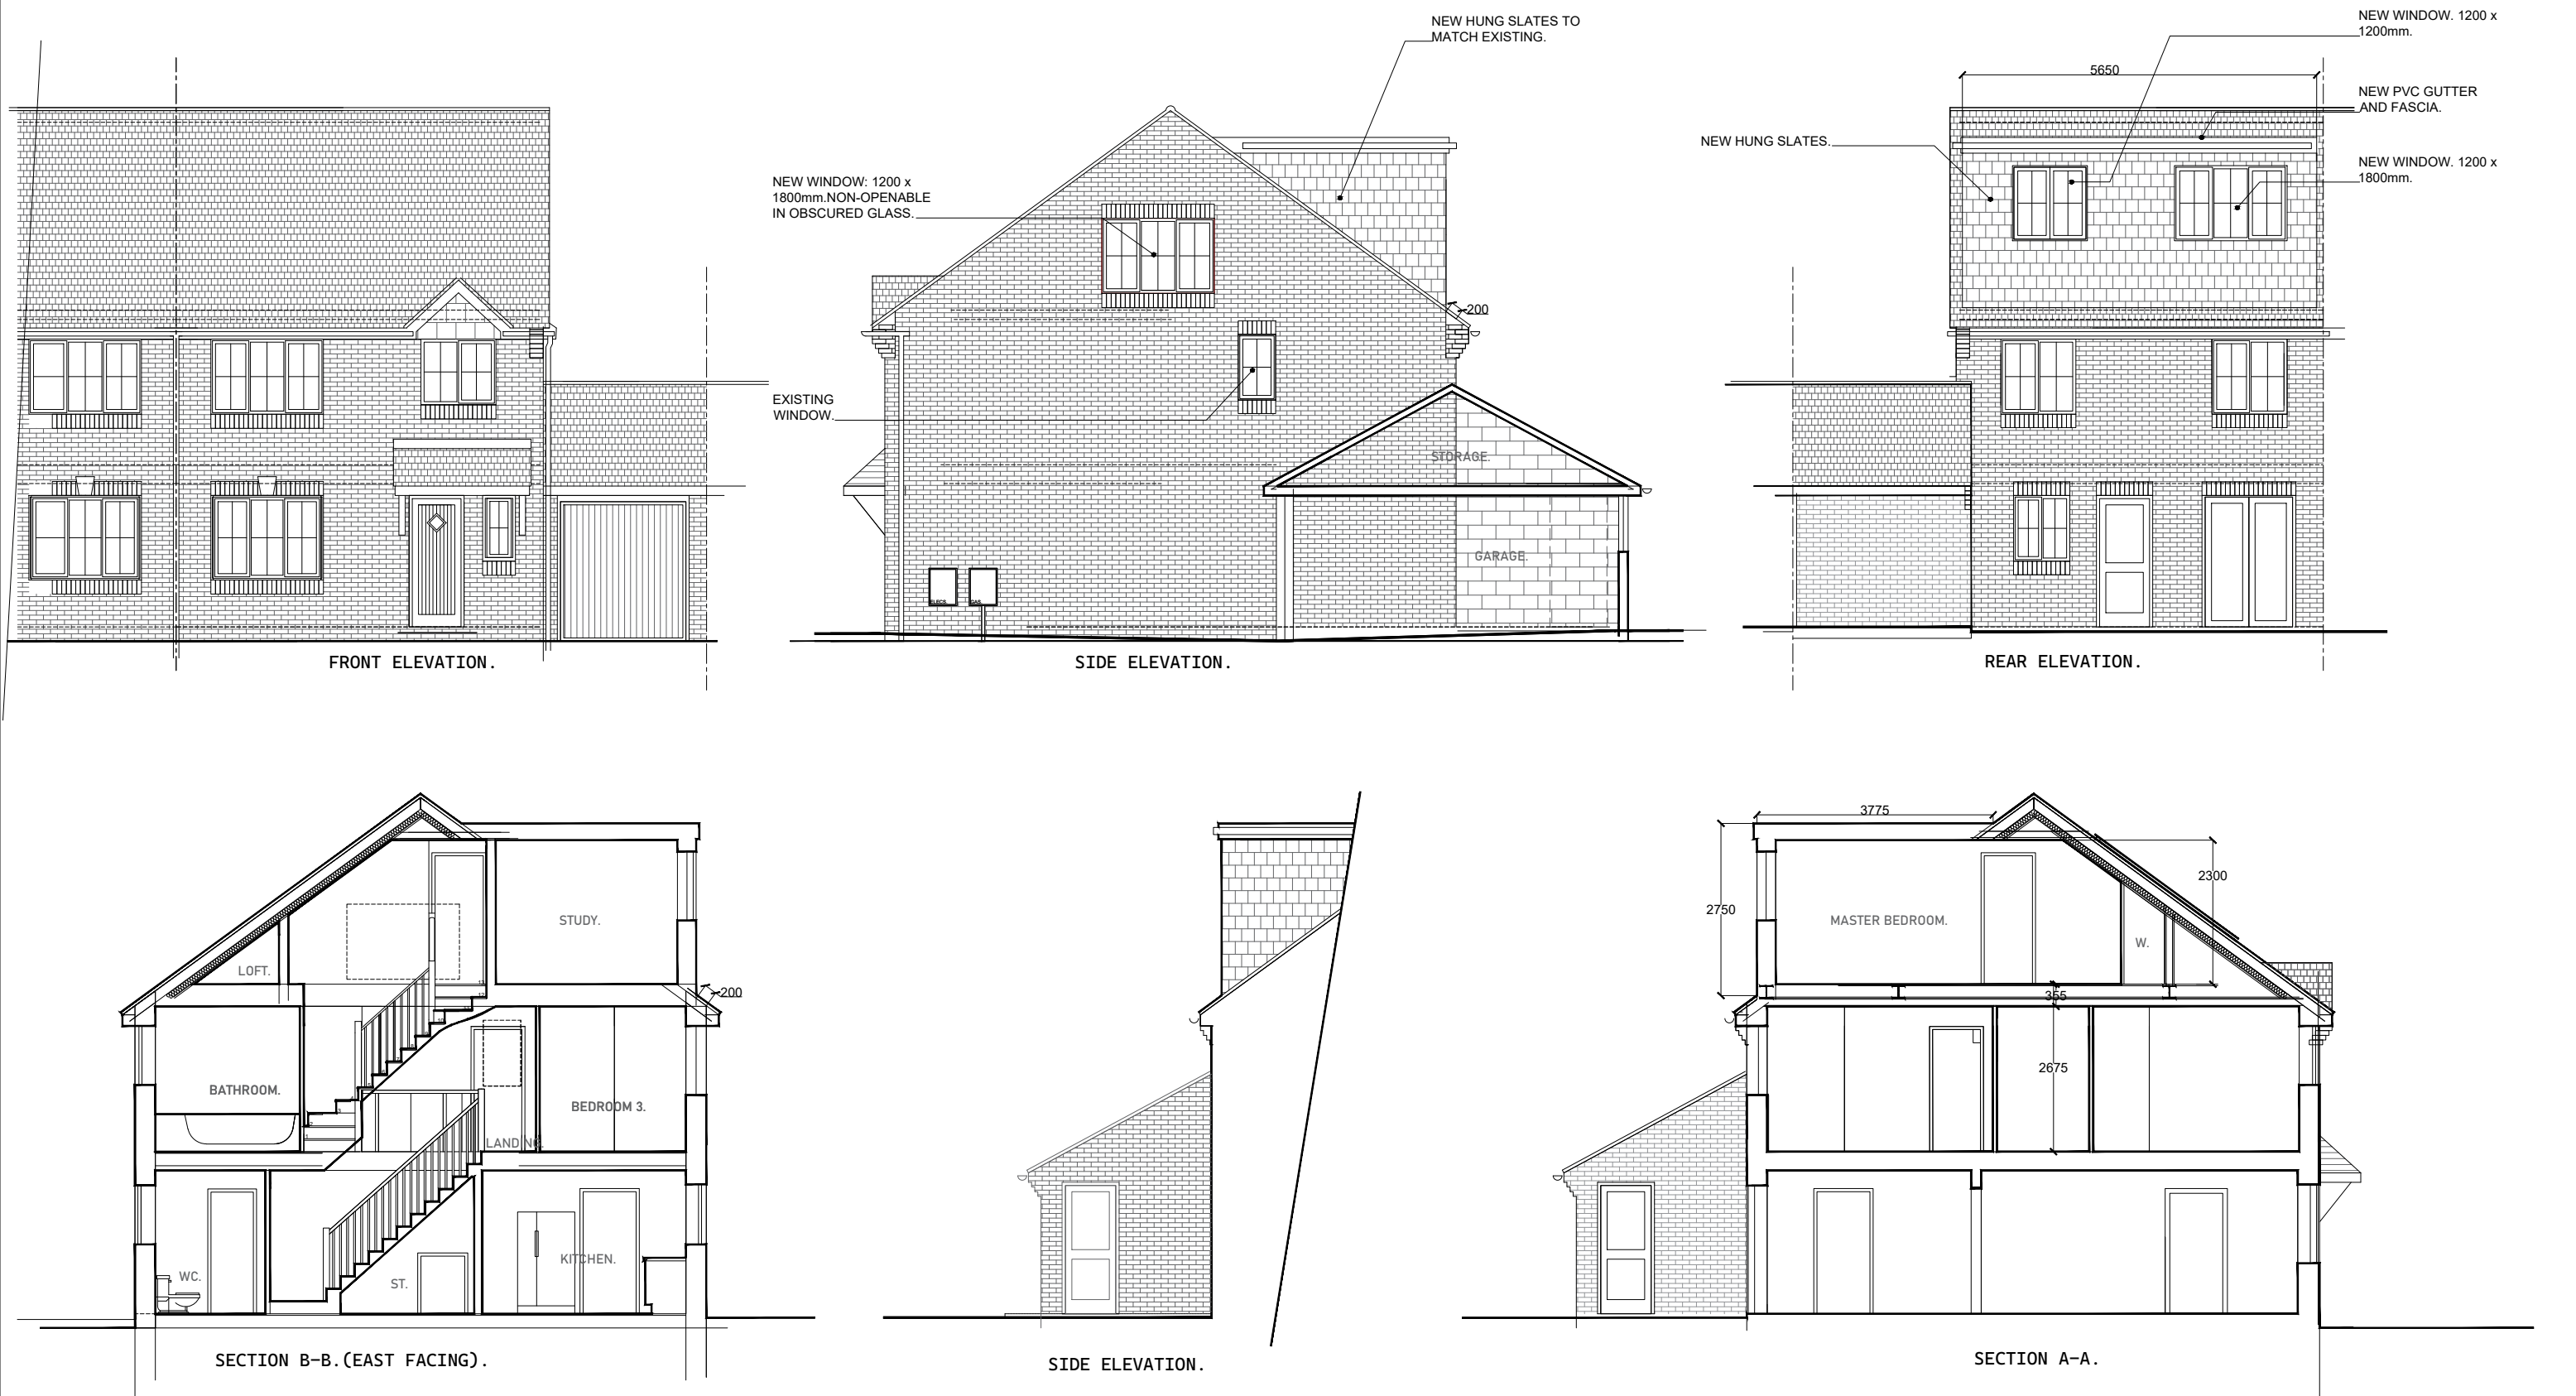

ALL MATERIALS TO MATCH EXISTING.

CONTRACT: 5 BARWICK DRIVE. UXBRIDGE.		Janka&Tony MOBBS ARCHITECTS 7 Willcott Road London W3 9QX	
TITLE: ELEVATIONS & SECTIONS as PROPOSED.		SCALE: 1:100mm@A3. DATE: JULY 2023.	DRAWING No: 769/31.