


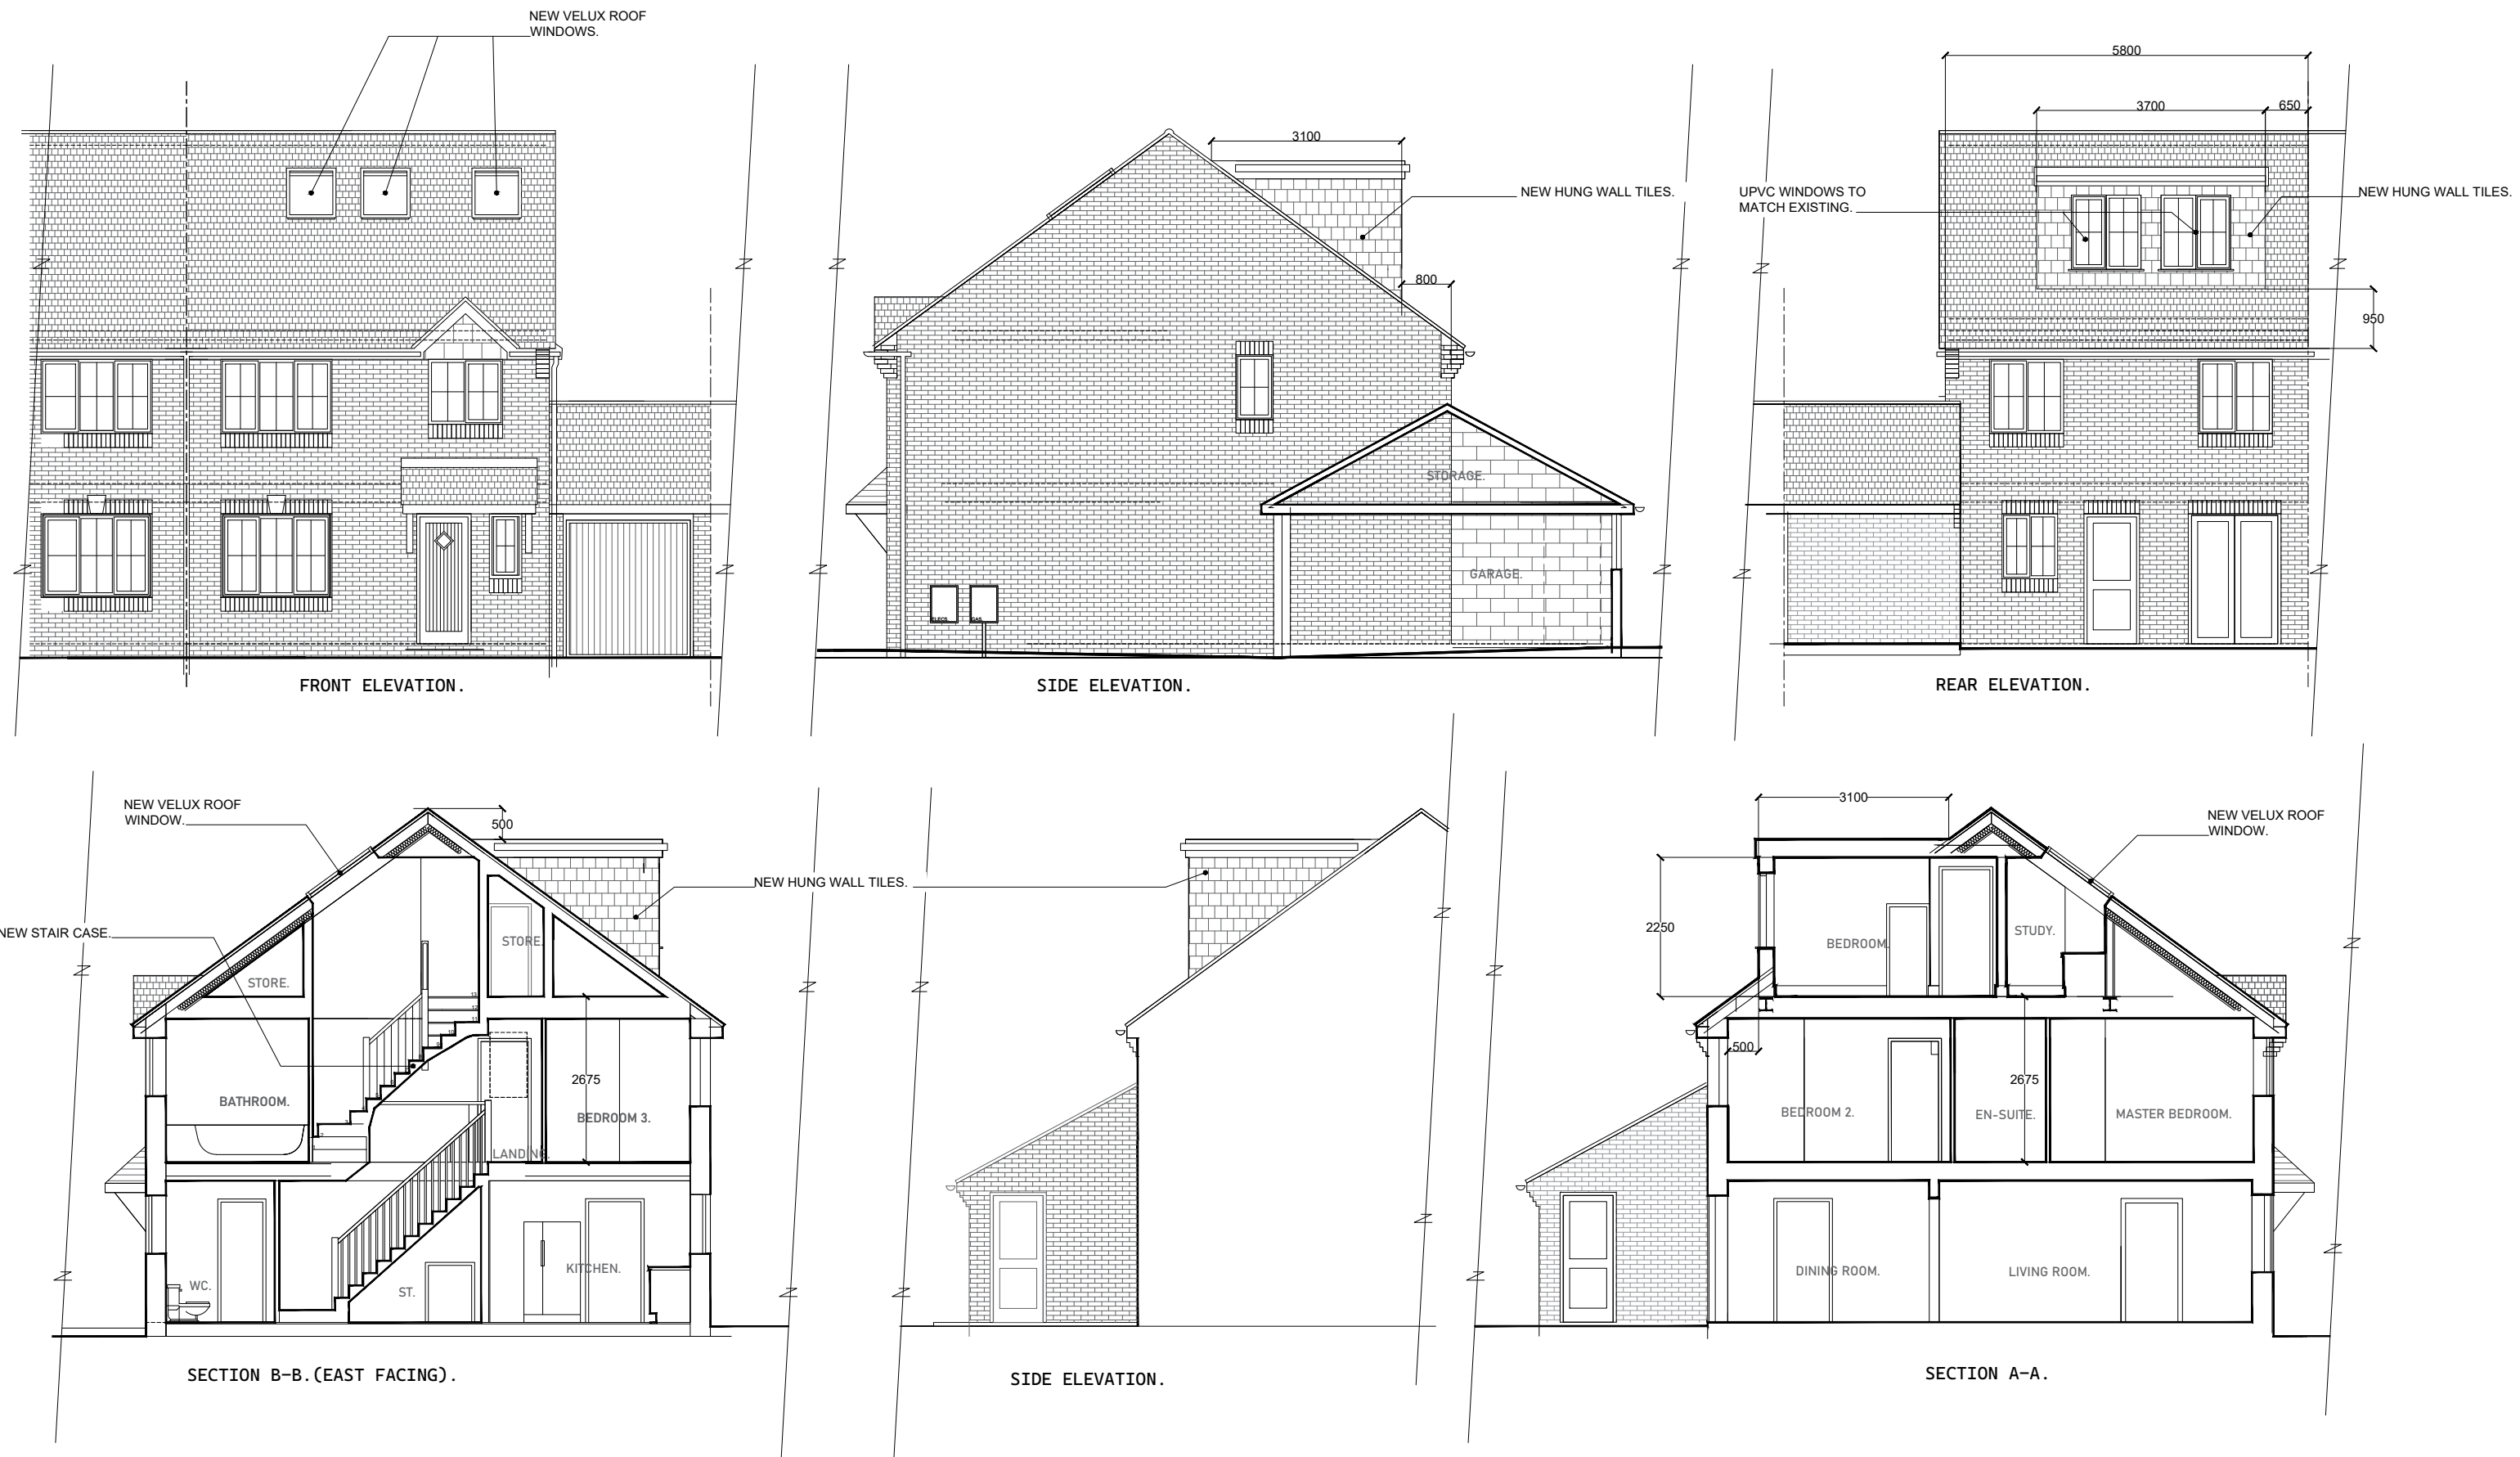

ALL MATERIALS TO MATCH EXISTING.

CONTRACT: 5 BARWICK DRIVE. UXBRIDGE.	Janka&Tony MOBBS ARCHITECTS	
	7 Willcott Road London W3 9QX	
TITLE: ELEVATIONS & SECTIONS as PROPOSED.	SCALE: 1:100mm@A3.	DRAWING No:
	DATE: AUG 2023.	769/ 41.