



NOTES

CONTRACTORS MUST VERIFY ALL DIMENSIONS ON SITE BEFORE COMMENCING ANY WORK ON SHOP DRAWINGS

DO NOT SCALE FROM THIS DRAWING

RS ATTRA COPYRIGHT

- Notes:
1. All dimensions to be verified on site and any discrepancy reported to the client
 2. This drawing to be read in conjunction with all relevant drawings

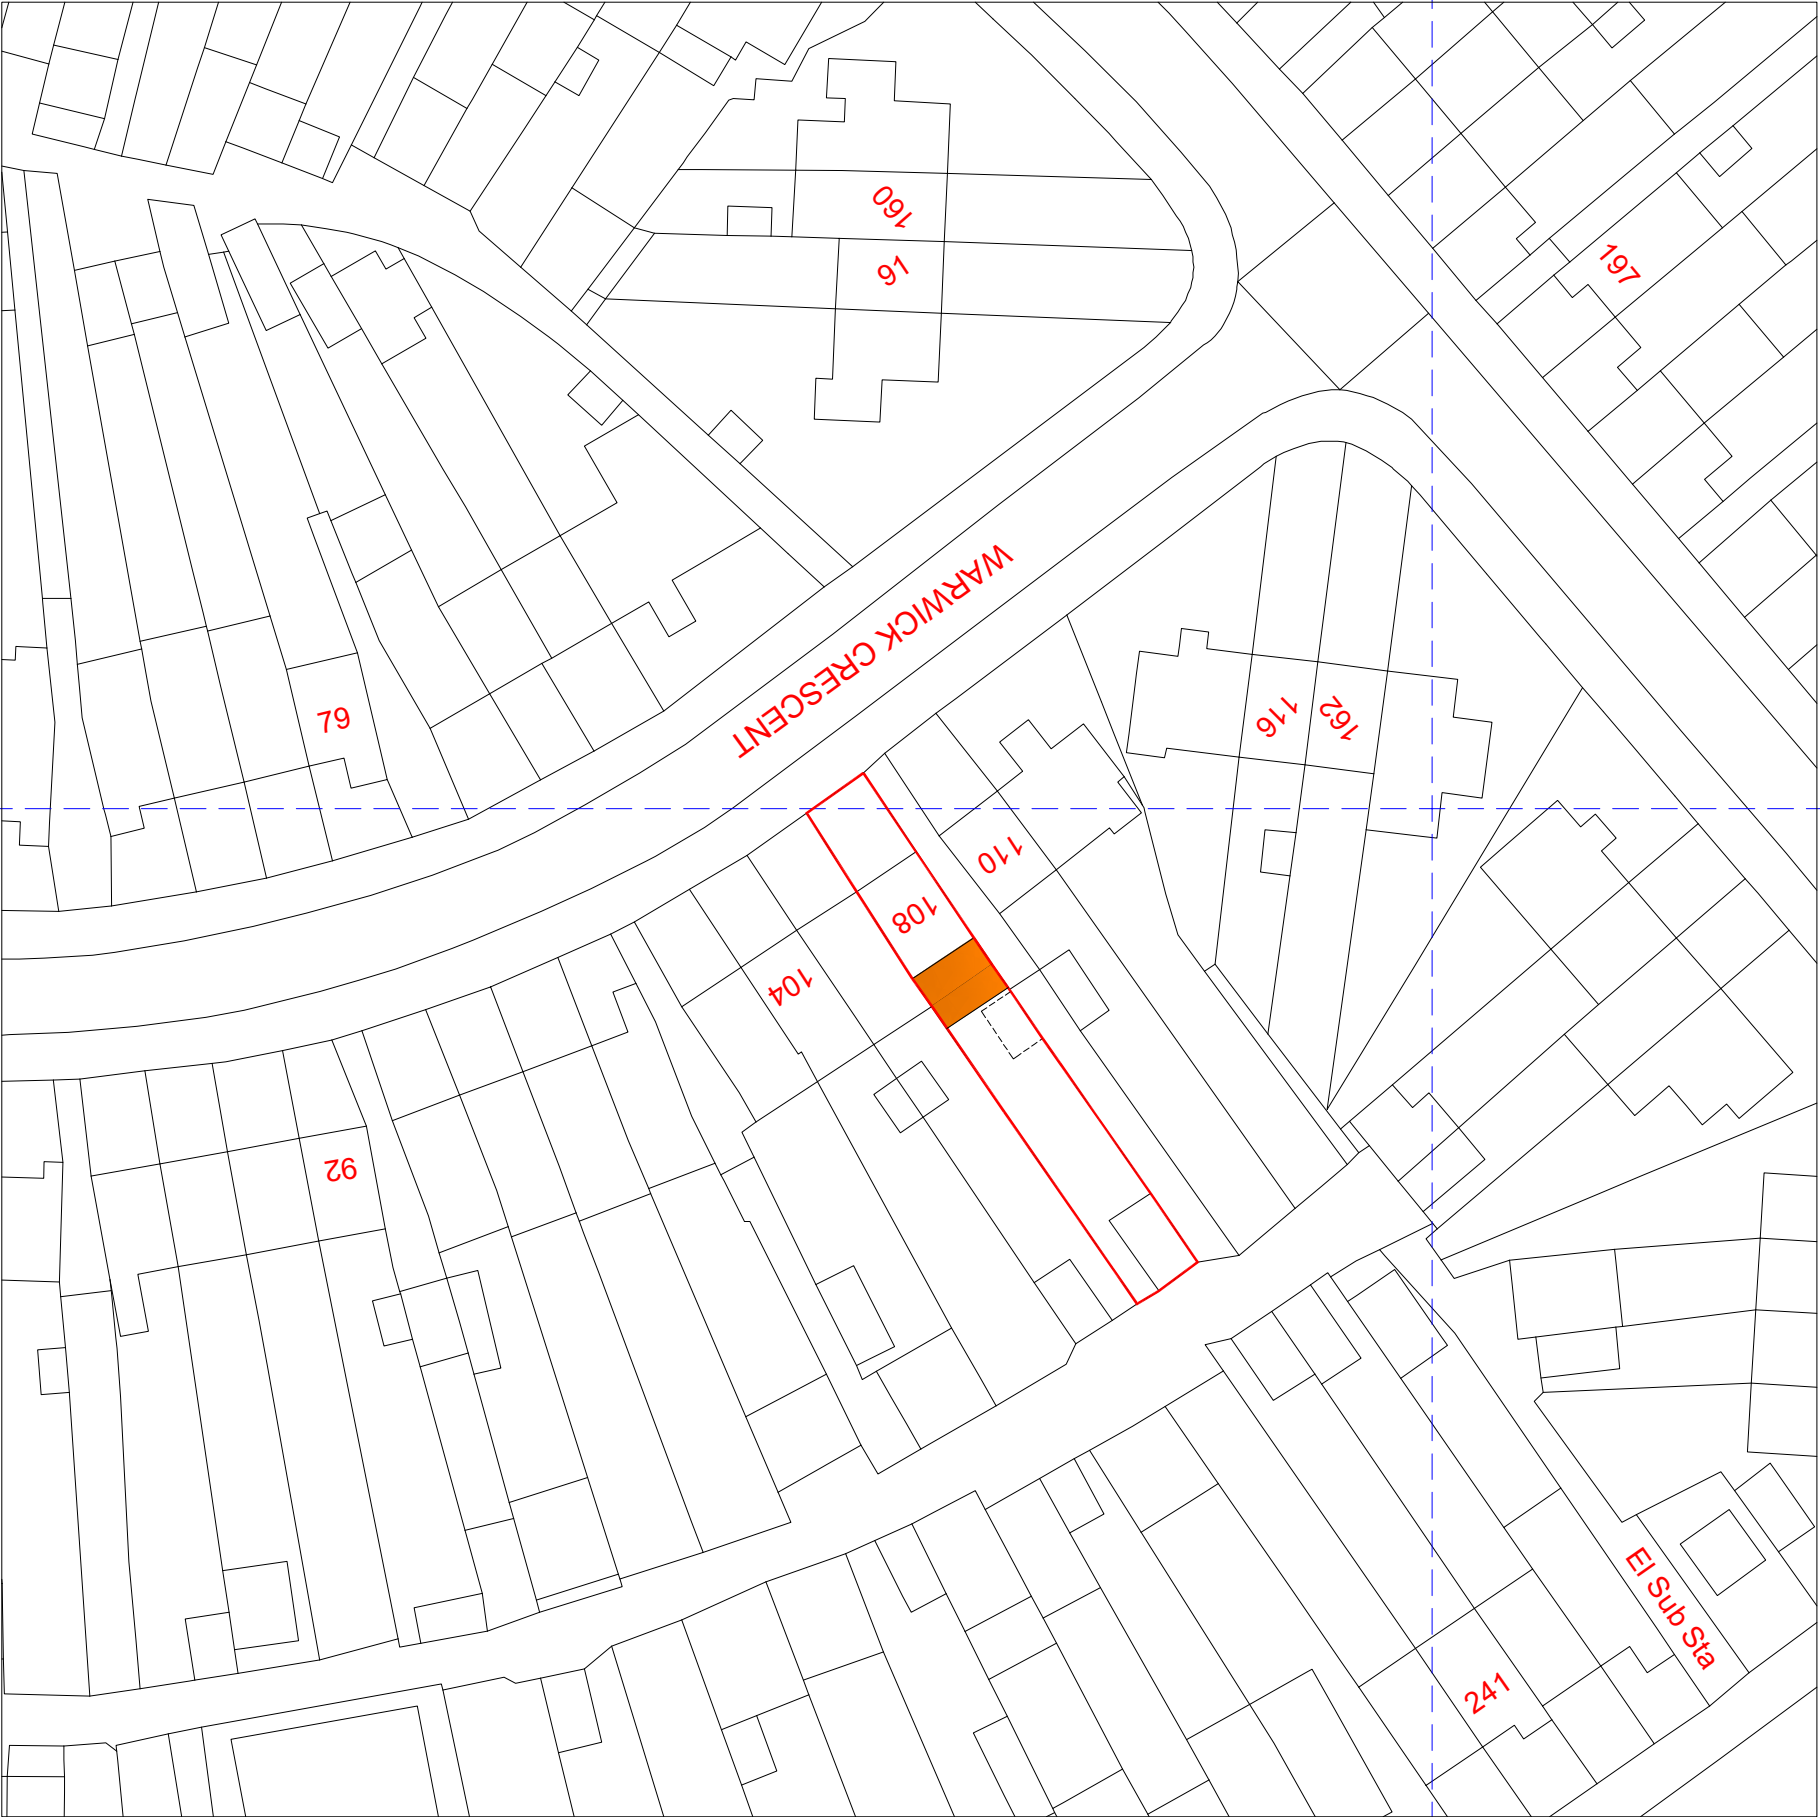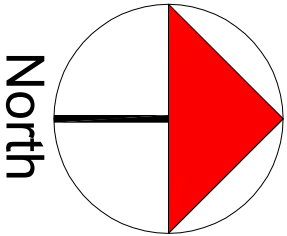

	A	Planning Issue	18.05.23	RS
REV	AMENDMENT	DATE	CHD	

CLIENT	Philip & Irene Brenang
PROJECT	108 Warwick Crescent Hayes - Middlesex UB4 8RQ
DRAWING TITLE	Block Plan Sheet 4

SCALE	DRAWN BY	CHECKED	DATE
1:250 @ A1	RS	RS	18.05.23
1:500 @ A3			
DRAWING NUMBER	2023 - 62 - 04	REVISION	A

DRAWING STATUS

Planning Issue