

NOTES


CONTRACTORS MUST VERIFY ALL DIMENSIONS ON SITE BEFORE
COMMENCING ANY WORK ON SHOP DRAWINGS

DO NOT SCALE FROM THIS DRAWING

RS AT&TA COPYRIGHT

Notes:

1. All dimensions to be verified on site and any discrepancy reported to the client
2. This drawing to be read in conjunction with all relevant drawings

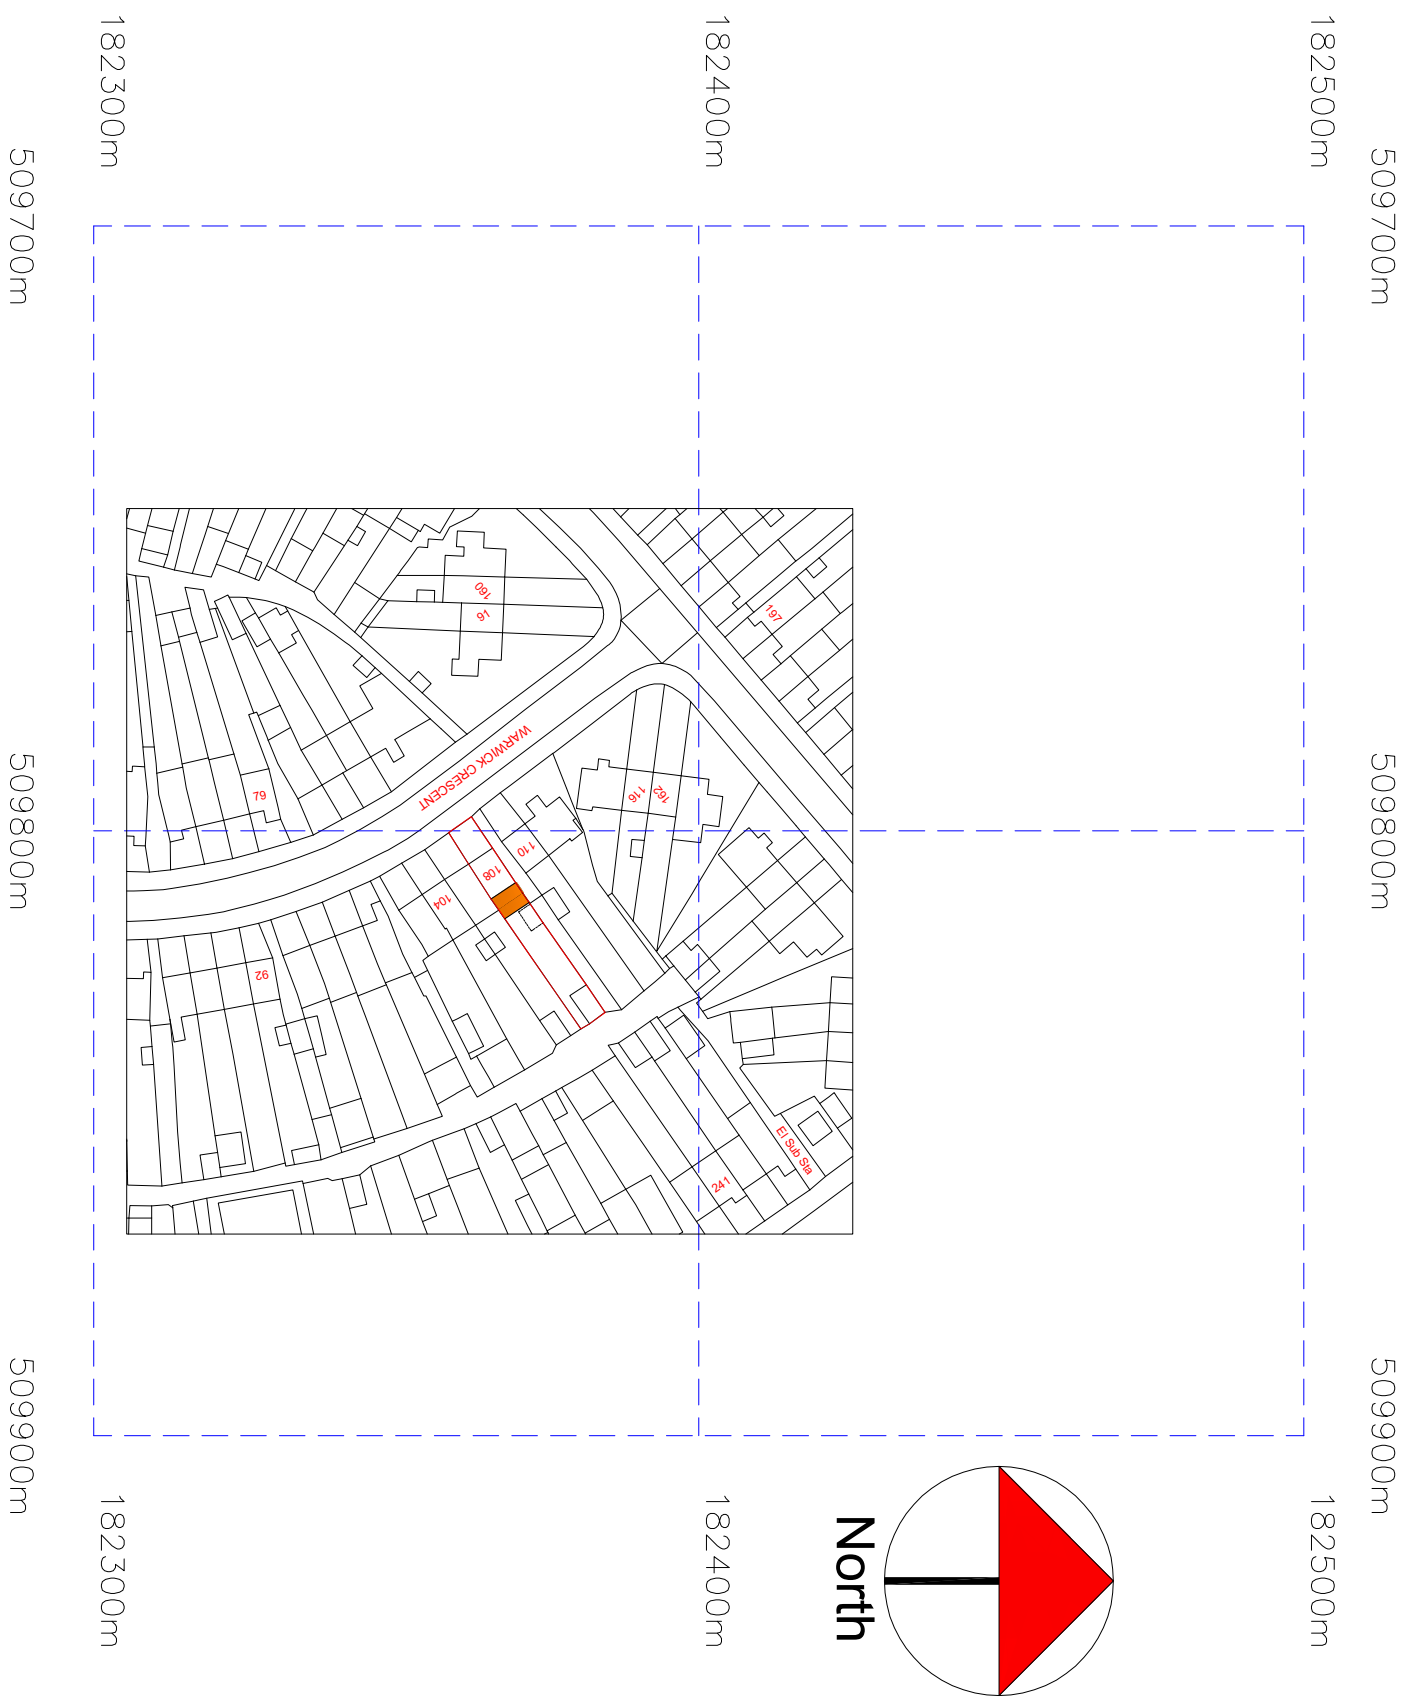

Crown Copyright and database rights 2023 OS Licence no. AC0000805567

REV	AMENDMENT	DATE	CHKD
A	Planning Issue	18.05.23	RS

CLIENT
Philip & Irene Bremang

PROJECT
108 Warwick Crescent
Hayes - Middlesex
UB4 8RQ

DRAWING TITLE
Location Plan
Sheet 5

SCALE	DRAWN BY	CHECKED	DATE
1:625 @ A1	RS	RS	18.05.23
1:1250 @ A3			

DRAWING STATUS
Planning Issue

DRAWING NUMBER	REVISION
2023 - 62 - 05	A