

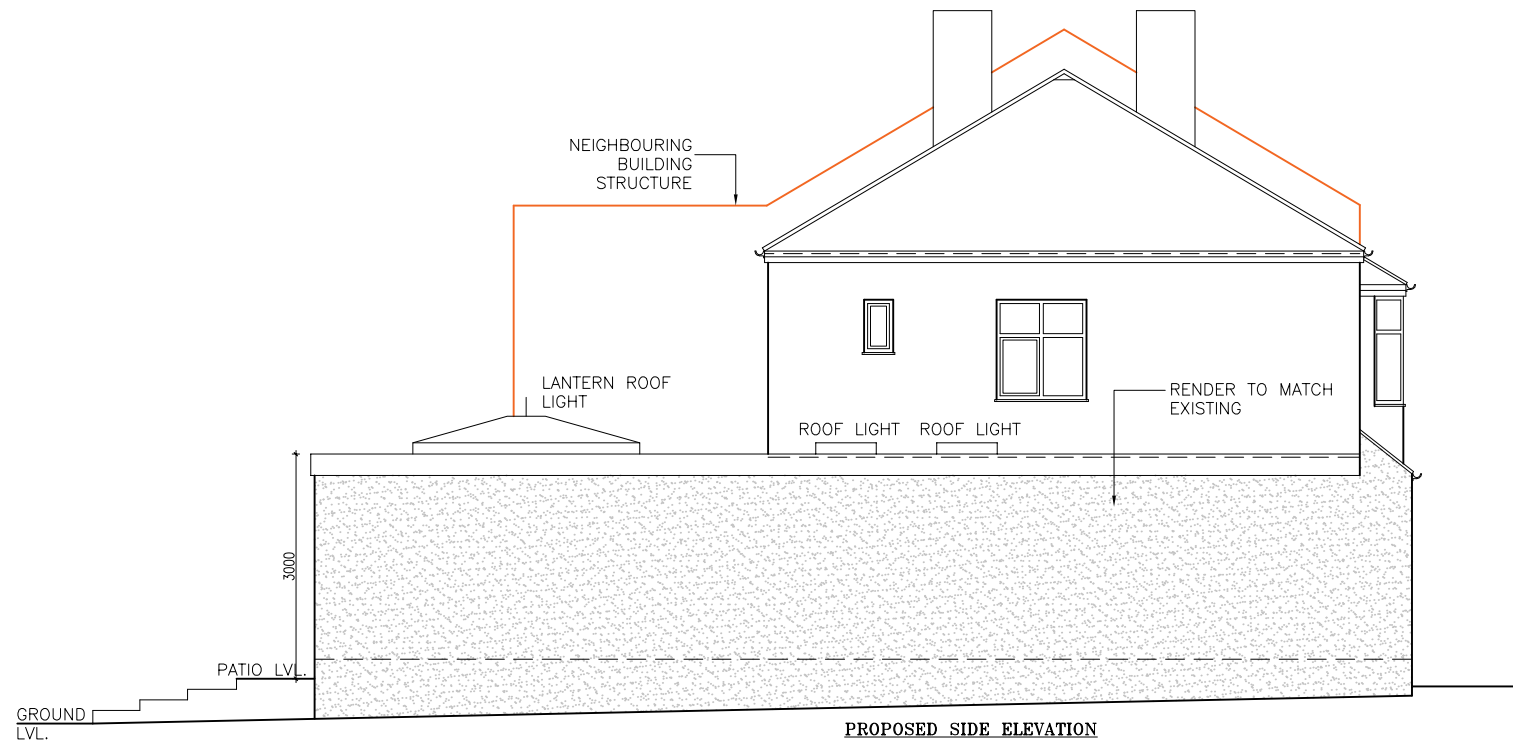
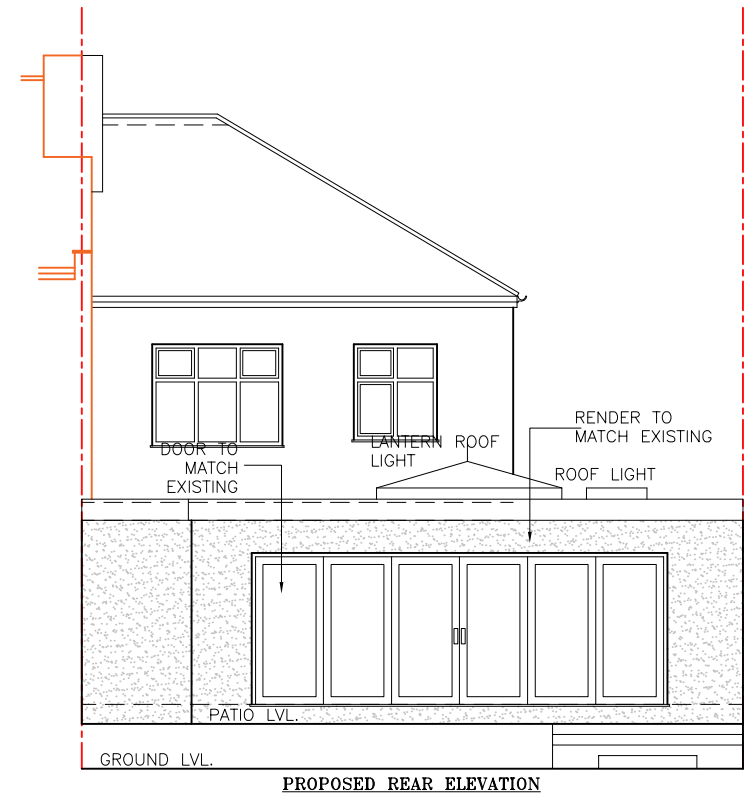


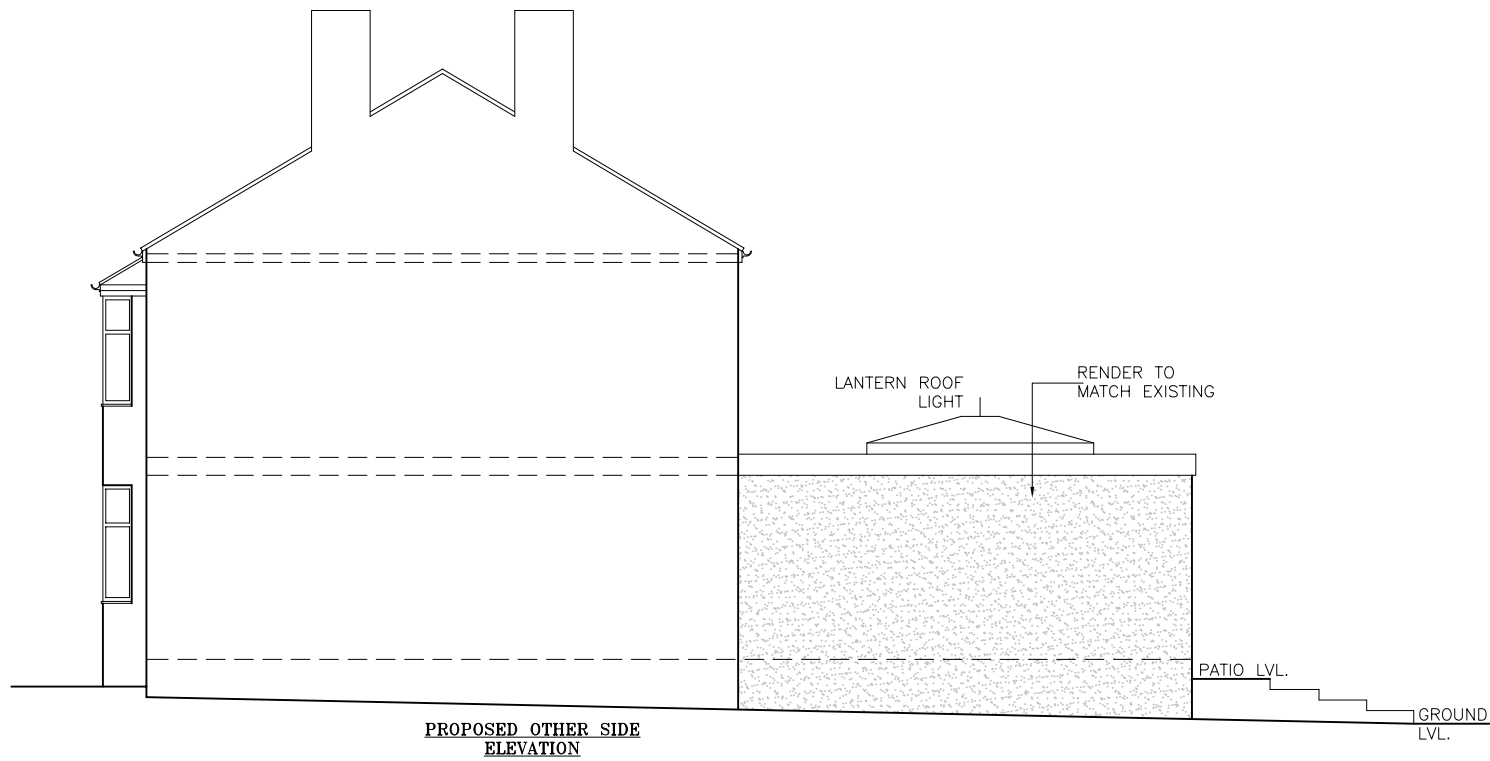

NOTES

- The Copy right of this drawing is the property of IDEAL DESIGN Ltd. and must not be copied otherwise reproduced without written consent.
- The contractor is responsible for checking dimensions, tolerances and references. Any discrepancy to be verified with the Architect before proceeding with the works.
- Figured dimensions to be worked to in all cases.

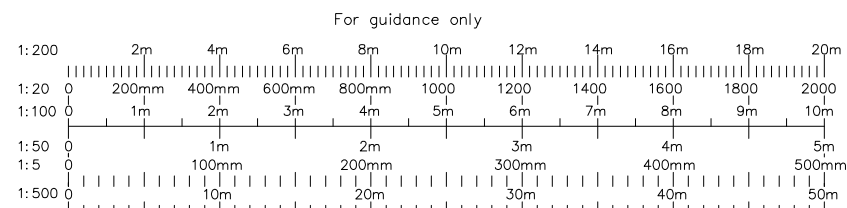

project			44 ORCHARD CLOSE RUISLIP HA4 7LS		
drawing			PROPOSED ELEVATIONS		
drawing no			44OC(06)		rev
client			Mr. P PATEL		B
drawn			HS		scale @ A3
date			19-05-2023		1:100

IDEAL DESIGN LTD. 43 Upton Lane, London E7 9PA M-07878270940 Email: hitesh@idealdesignltd.com Website: www.idealdesignltd.com	date		19-05-2023	
	scale @ A3		1:100	