


1 Existing Ground Floor
1 : 100

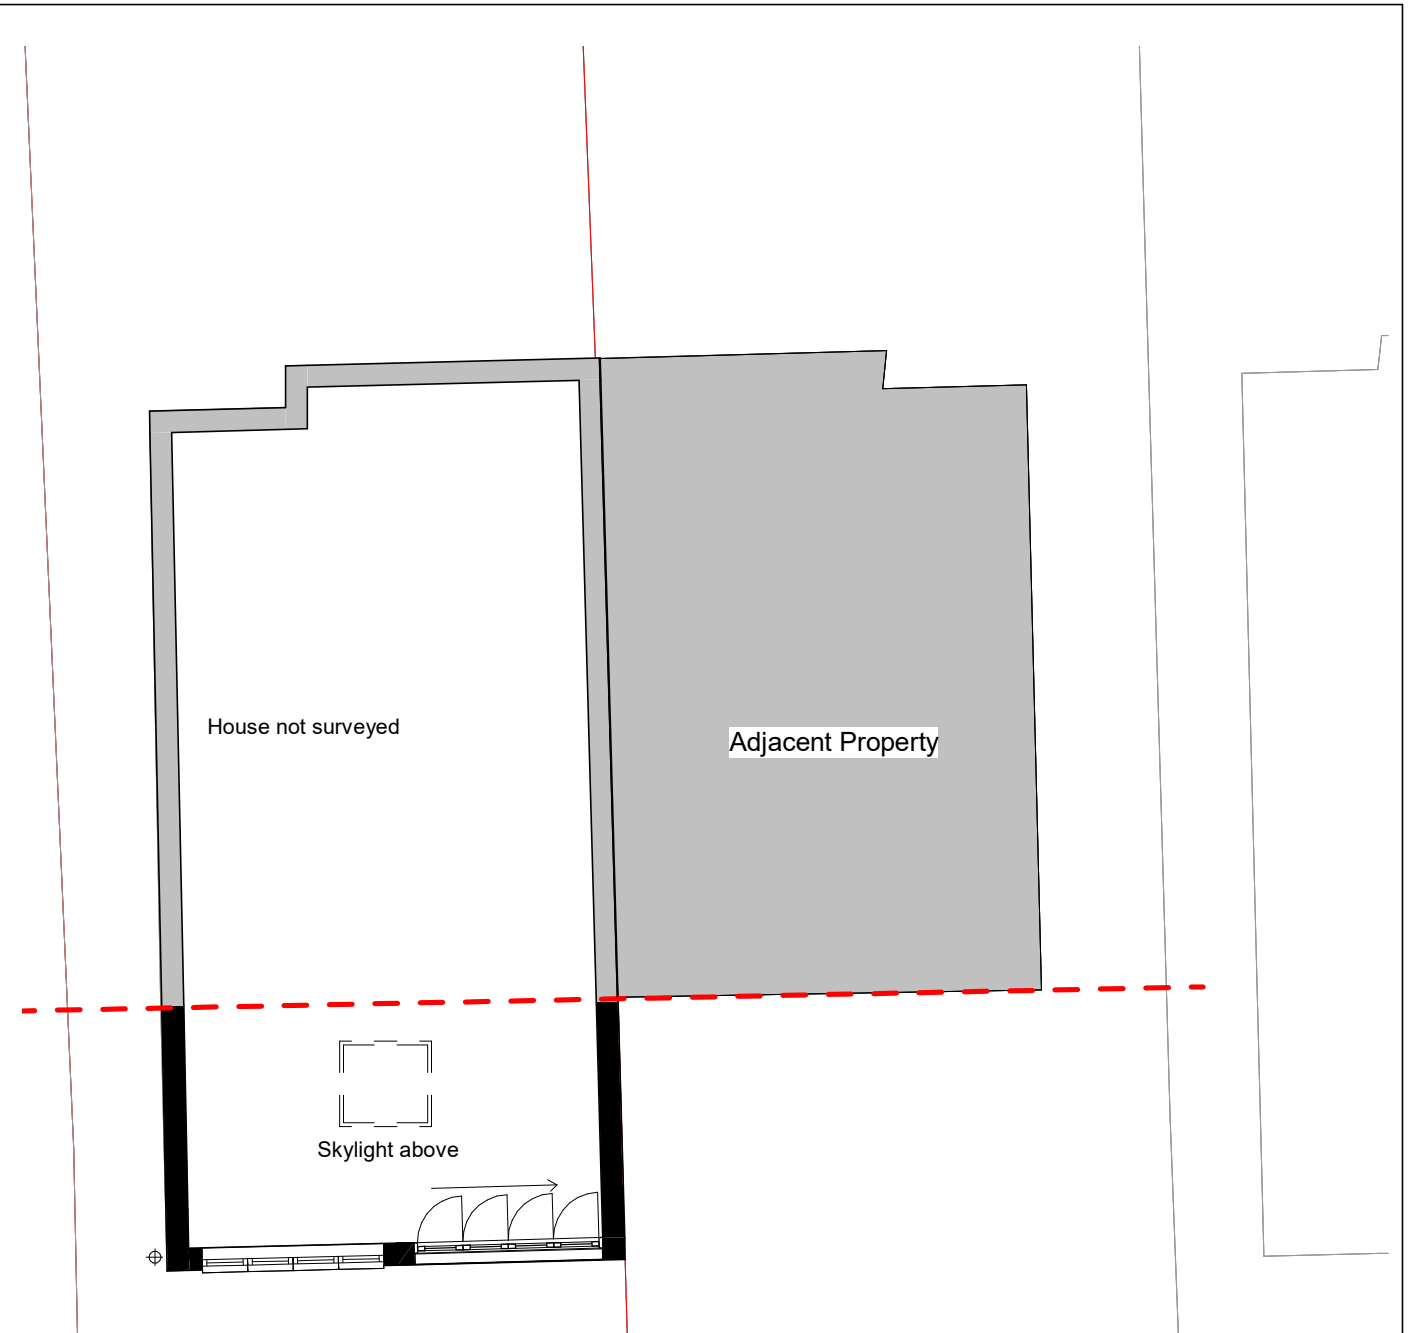

2 Proposed Ground Floor
1 : 100



TITLE			
14 Elstow Close, HA4 RA			
Existing and Proposed G.A Plans			
SCALE (@ A3)	DRW NO.	DATE	REV
1 : 100	3	06/23/23	1