




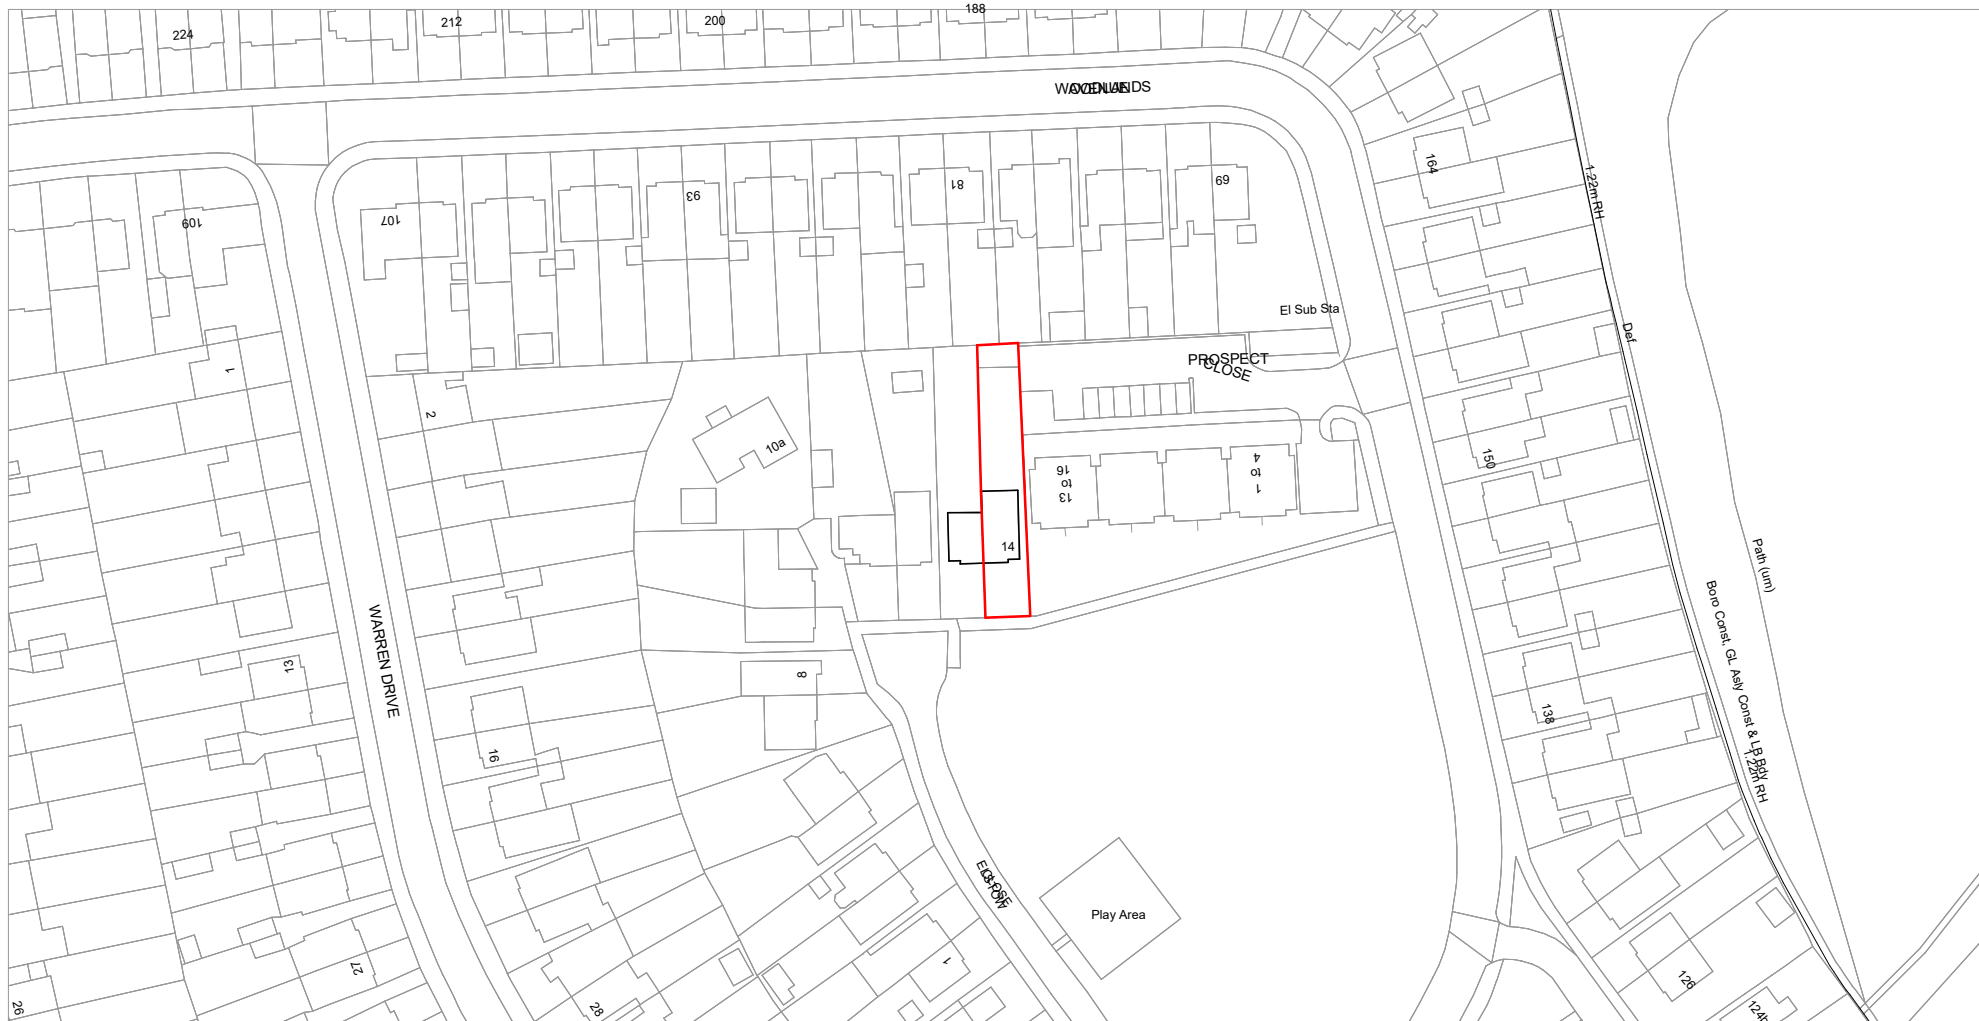

1 Location Plan
1 : 1250

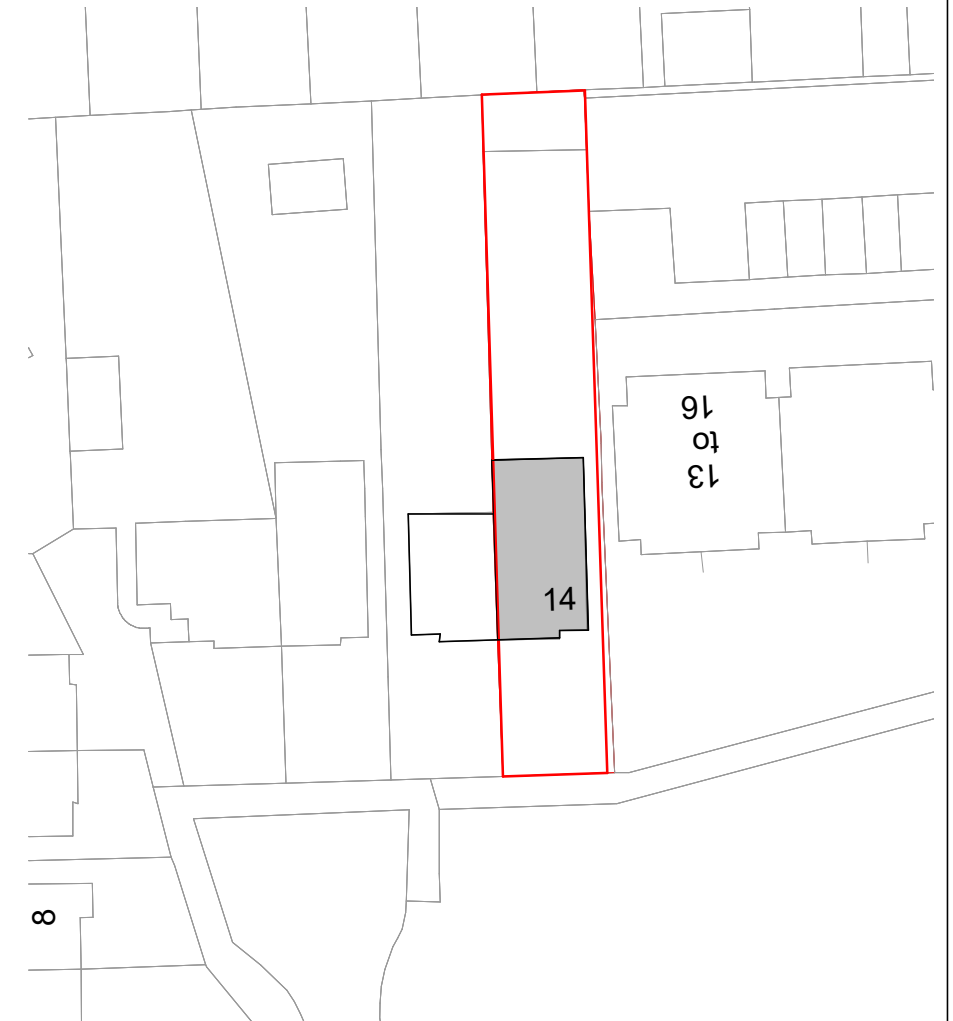

2 Site Plan
1 : 500

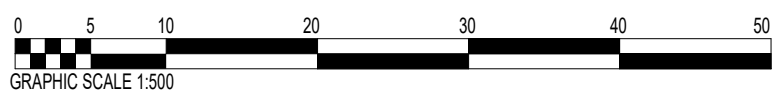

TITLE			
14 Elstow Close, HA4 RA			
Location Plan and Site Plan			
SCALE (@ A3)	DRW NO.	DATE	REV
As indicated	1	06/20/23	