


PLAN - PROPOSED

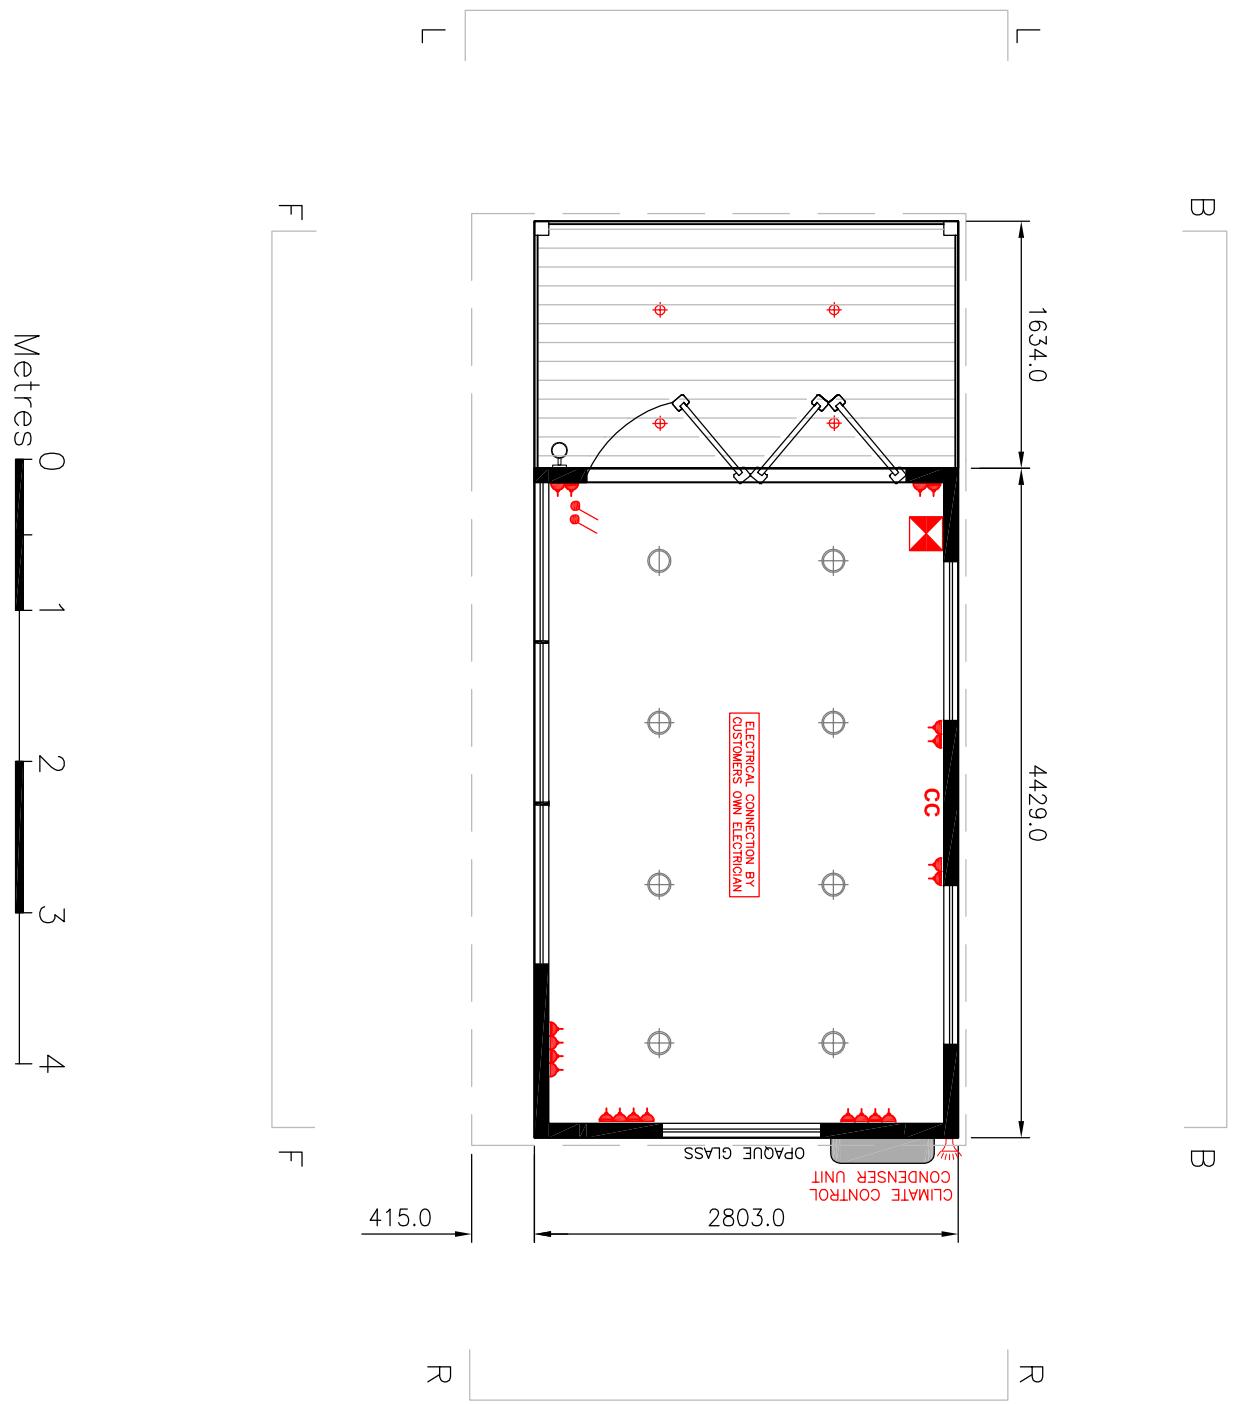

KEY:

- Double Sockets
- Dimmer Light Switch
- Rocker Light Switch
- Consumer Unit
- Climate Control System
- LED Downlighter
- Exterior Puddle Light
- Exterior Light
- Security Alarm

All drawings & designs are subject to final approval by the assigned Principal Designer, local authority, and fire officer, which is the responsibility of the Client.
All dimensions to be checked on site.
Dimensions shown in millimetres.

General Notes:

Drawing No.:	EV0108POA
Date:	26/04/2023
Scale:	1:50 A3

Installation Address:	22A The Close Pinner HA5 1PH
-----------------------	------------------------------------

Project:	EV0108
Evolve 4.3 x 2.6 2023 SMART OFFICE PLAN PROPOSED	
Client Name and Address:	Fiona Sheehan 22A The Close Pinner HA5 1PH

SMART
GARDEN ROOMS, OFFICES AND STUDIOS

Thurston Park
Church Road, Thurston
Bury St Edmunds
Suffolk, IP31 3RN
0800 242 5559
www.smartgardenoffices.co.uk