


Location Plan

Site Address: 40, Cheney Street, Eastcote, HA5 2TB

Date Produced: 20-May-2024

Scale: 1:1250 @A4

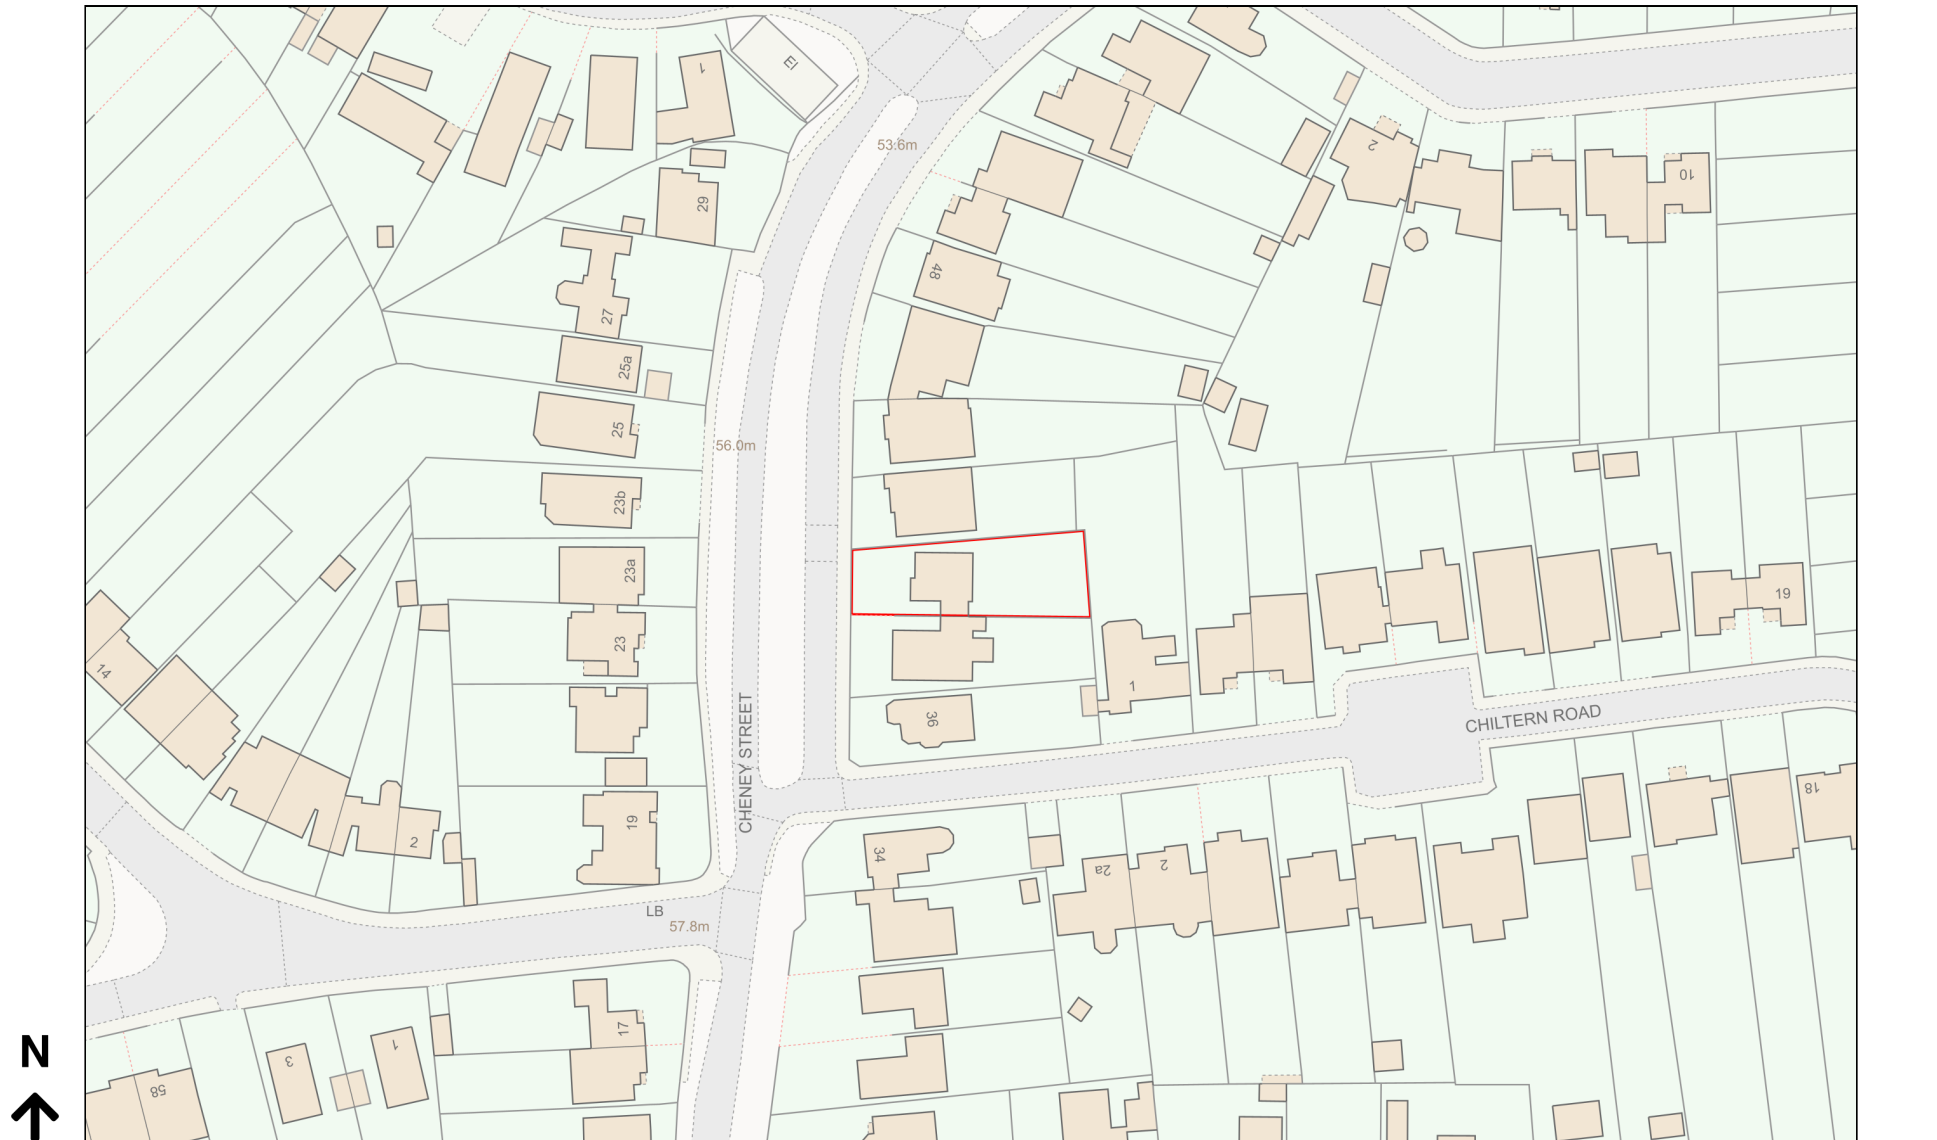

Planning Portal Reference: PP-13079889v1

0 50
Metres