


© Crown copyright and database rights 2022 OS 10004276

B	Office and bedroom swapped on ground floor	14.3.23	
A	Block plan with the subdivision added	7.11.22	
Rev.	Description		
</			

[illegible]

A1
ORIGINAL
PLOT SIZE

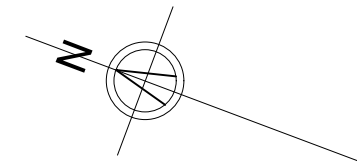



Details of this drawing are the copyright of TPP Services and must not be reproduced or copied without prior written consent. Any errors or omissions are to be reported to the contractor and Architect immediately. All proposed road and junction alterations subject are to highways engineers detailed design. Removal of any existing tree and landscaped areas subject negotiations with Local Authority Planning dept. and other statutory controls. All drawings to be read in conjunction with structural engineers drawings and all related Architects and consultant drawings and other relevant design information. Where doubt arises, seek clarification




A1
ORIGINAL
PLOT SIZE

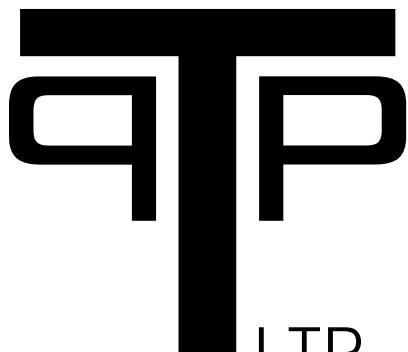

Rev.	Description		
Purpose of issue			Date
			
Project 80 LIME GROVE, RUISLIP, HA4 8RW			
Title EXISTING ELEVATIONS			
Original Scale	Drawn JSL	Checked JSL	
1:50	Date AUG 18	Date AUG 18	
Drawing Number TPP20220708-03			Rev

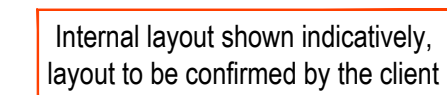

**PROPOSED GROUND
FLOOR LAYOUT (1:50)**

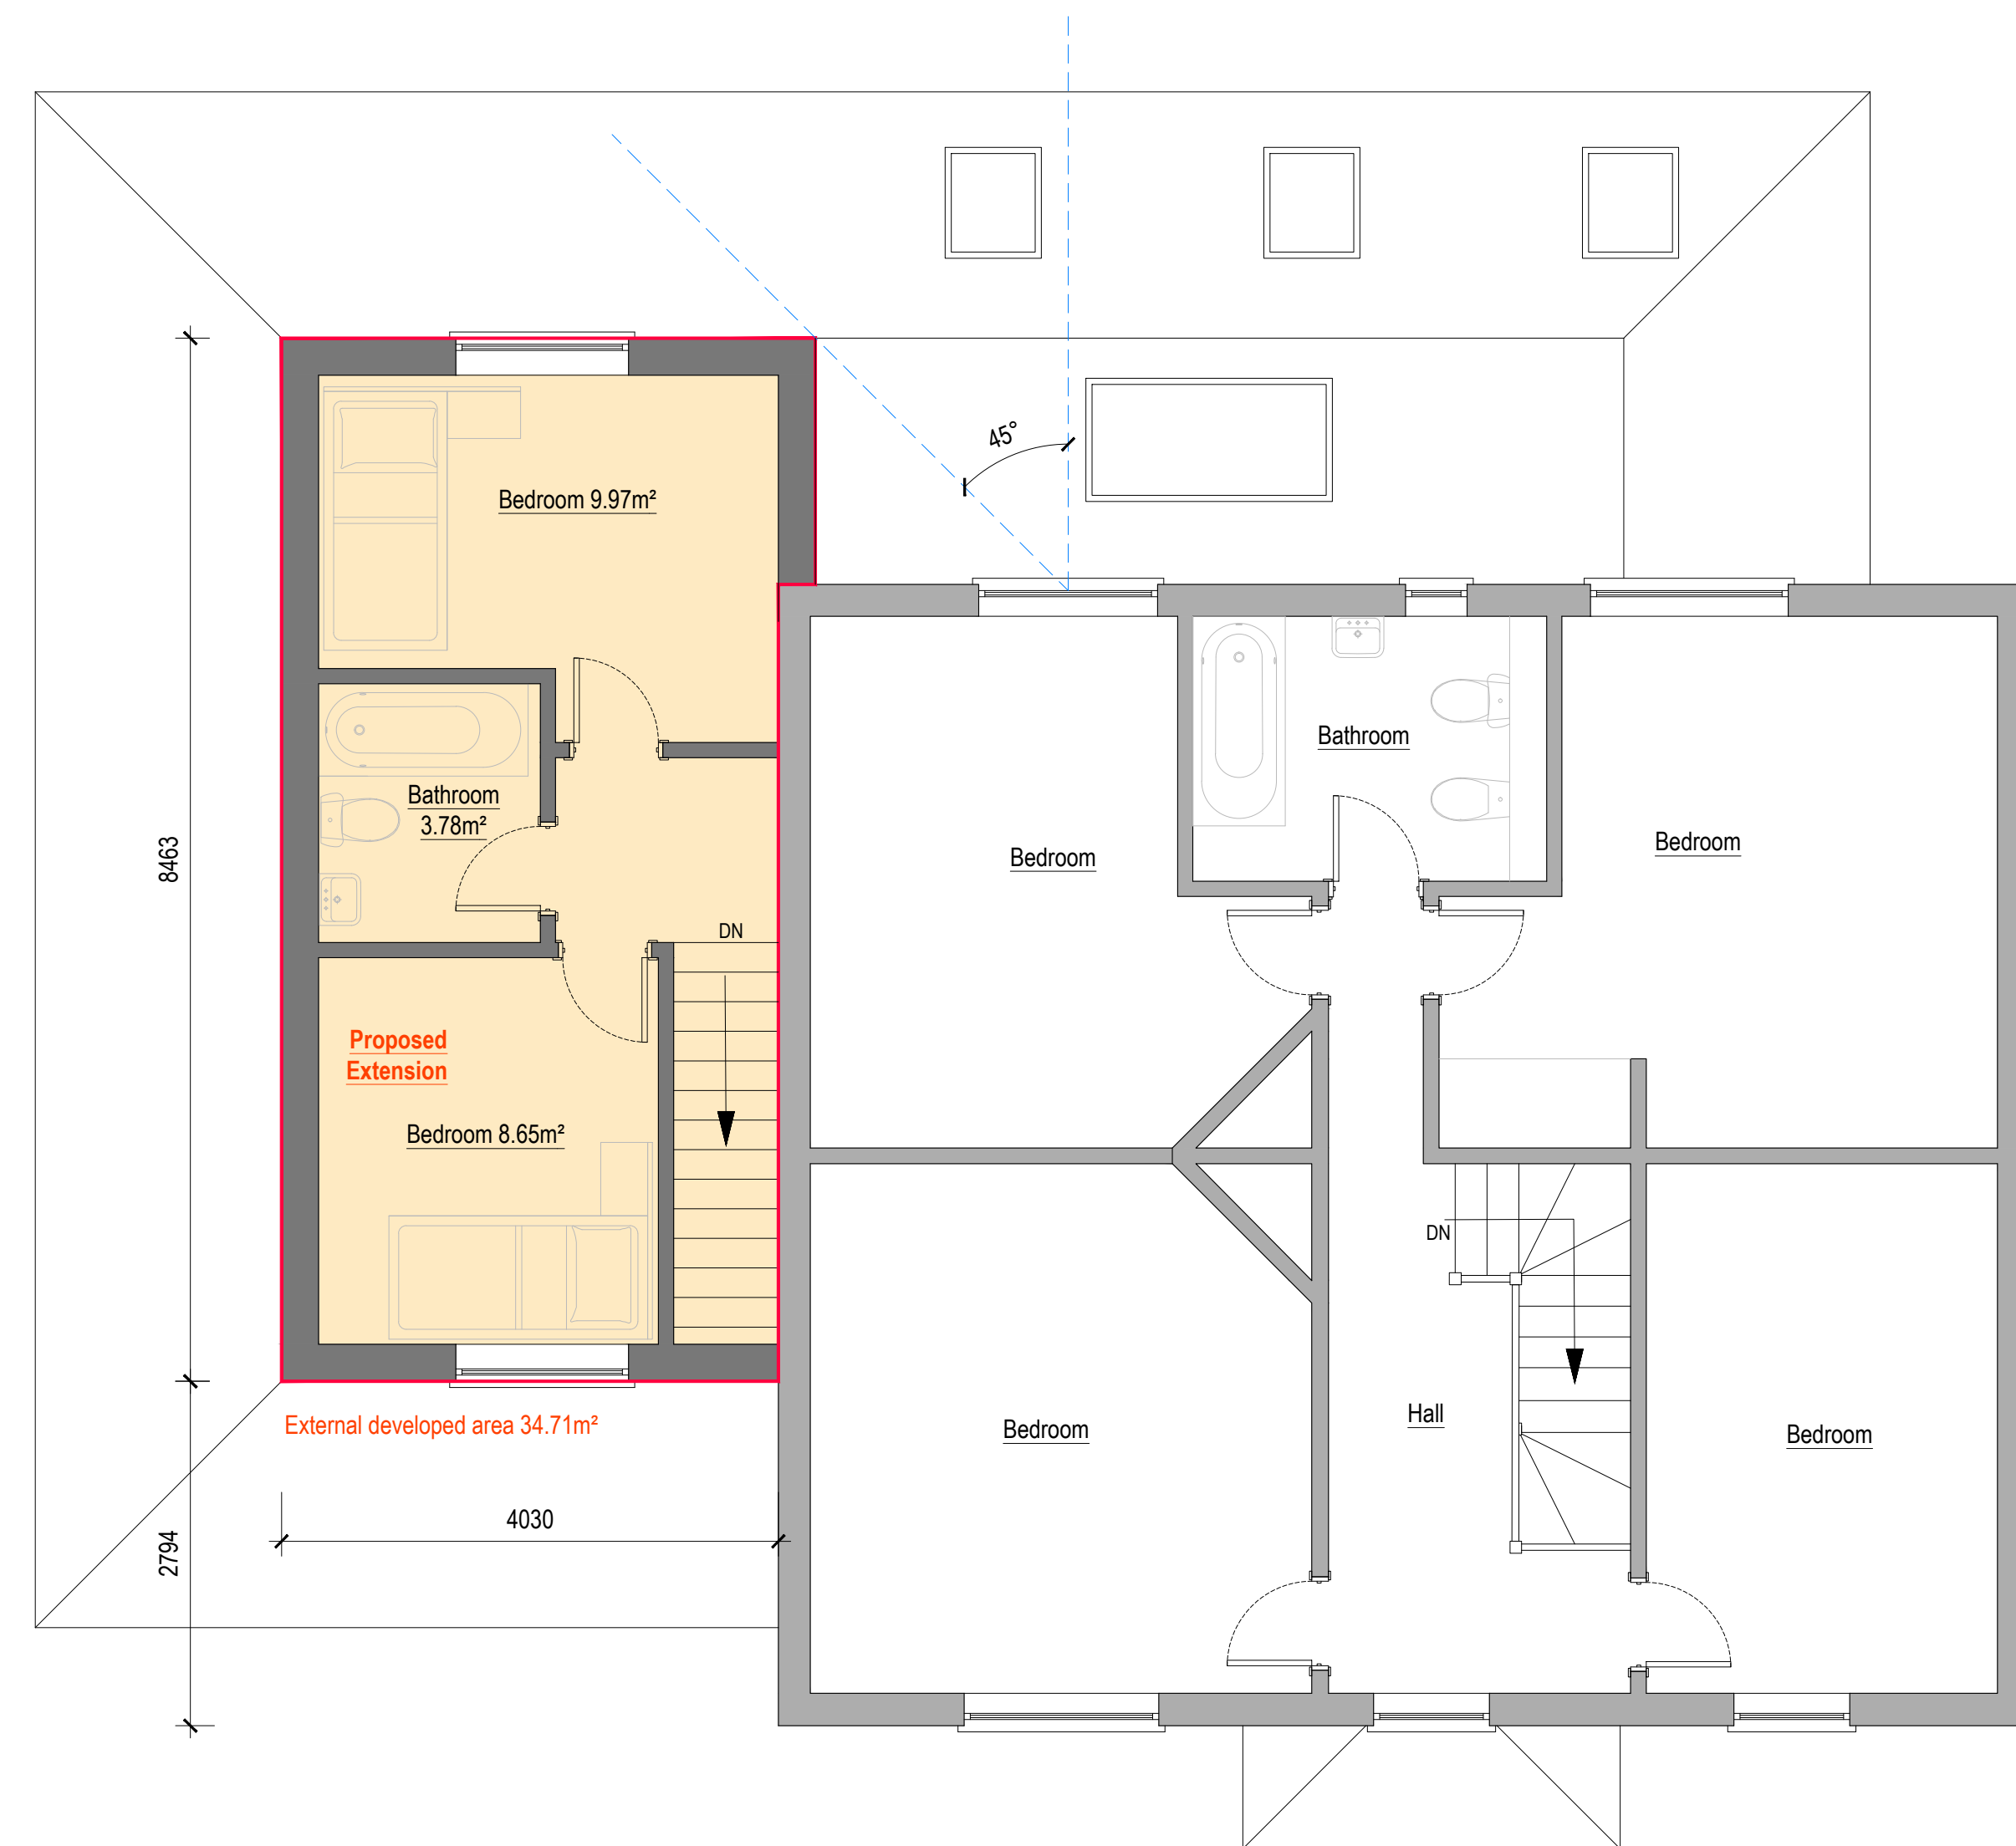

**PROPOSED FIRST
FLOOR LAYOUT (1:50)**


[illegible]

80 LIME GROVE,
RUISLIP, HA4 8RW

PROPOSED LAYOUTS

Original Scale 1:50	Drawn JSL	Checked JSL
	Date JULY 29	Date JULY 29
Drawing Number TPP20220708-04		Rev A


A1
ORIGINAL
PLOT SIZE

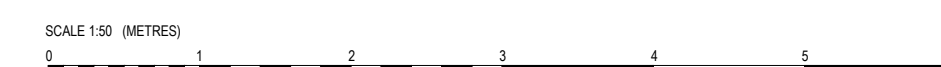

Details of this drawing are the copyright of TPP Services and must not be reproduced or copied without prior written consent. Any errors or omissions are to be reported to the contractor and Architect immediately. All proposed road and junction alterations subject are to highways engineers detailed design. Removal of any existing tree and landscaped areas subject negotiations with Local Authority Planning dept. and other statutory controls. All drawings to be read in conjunction with structural engineers drawings and all related Architects and consultant drawings and other relevant design information. Where doubt arises, seek clarification




**PROPOSED FRONT
ELEVATION (1:50)**

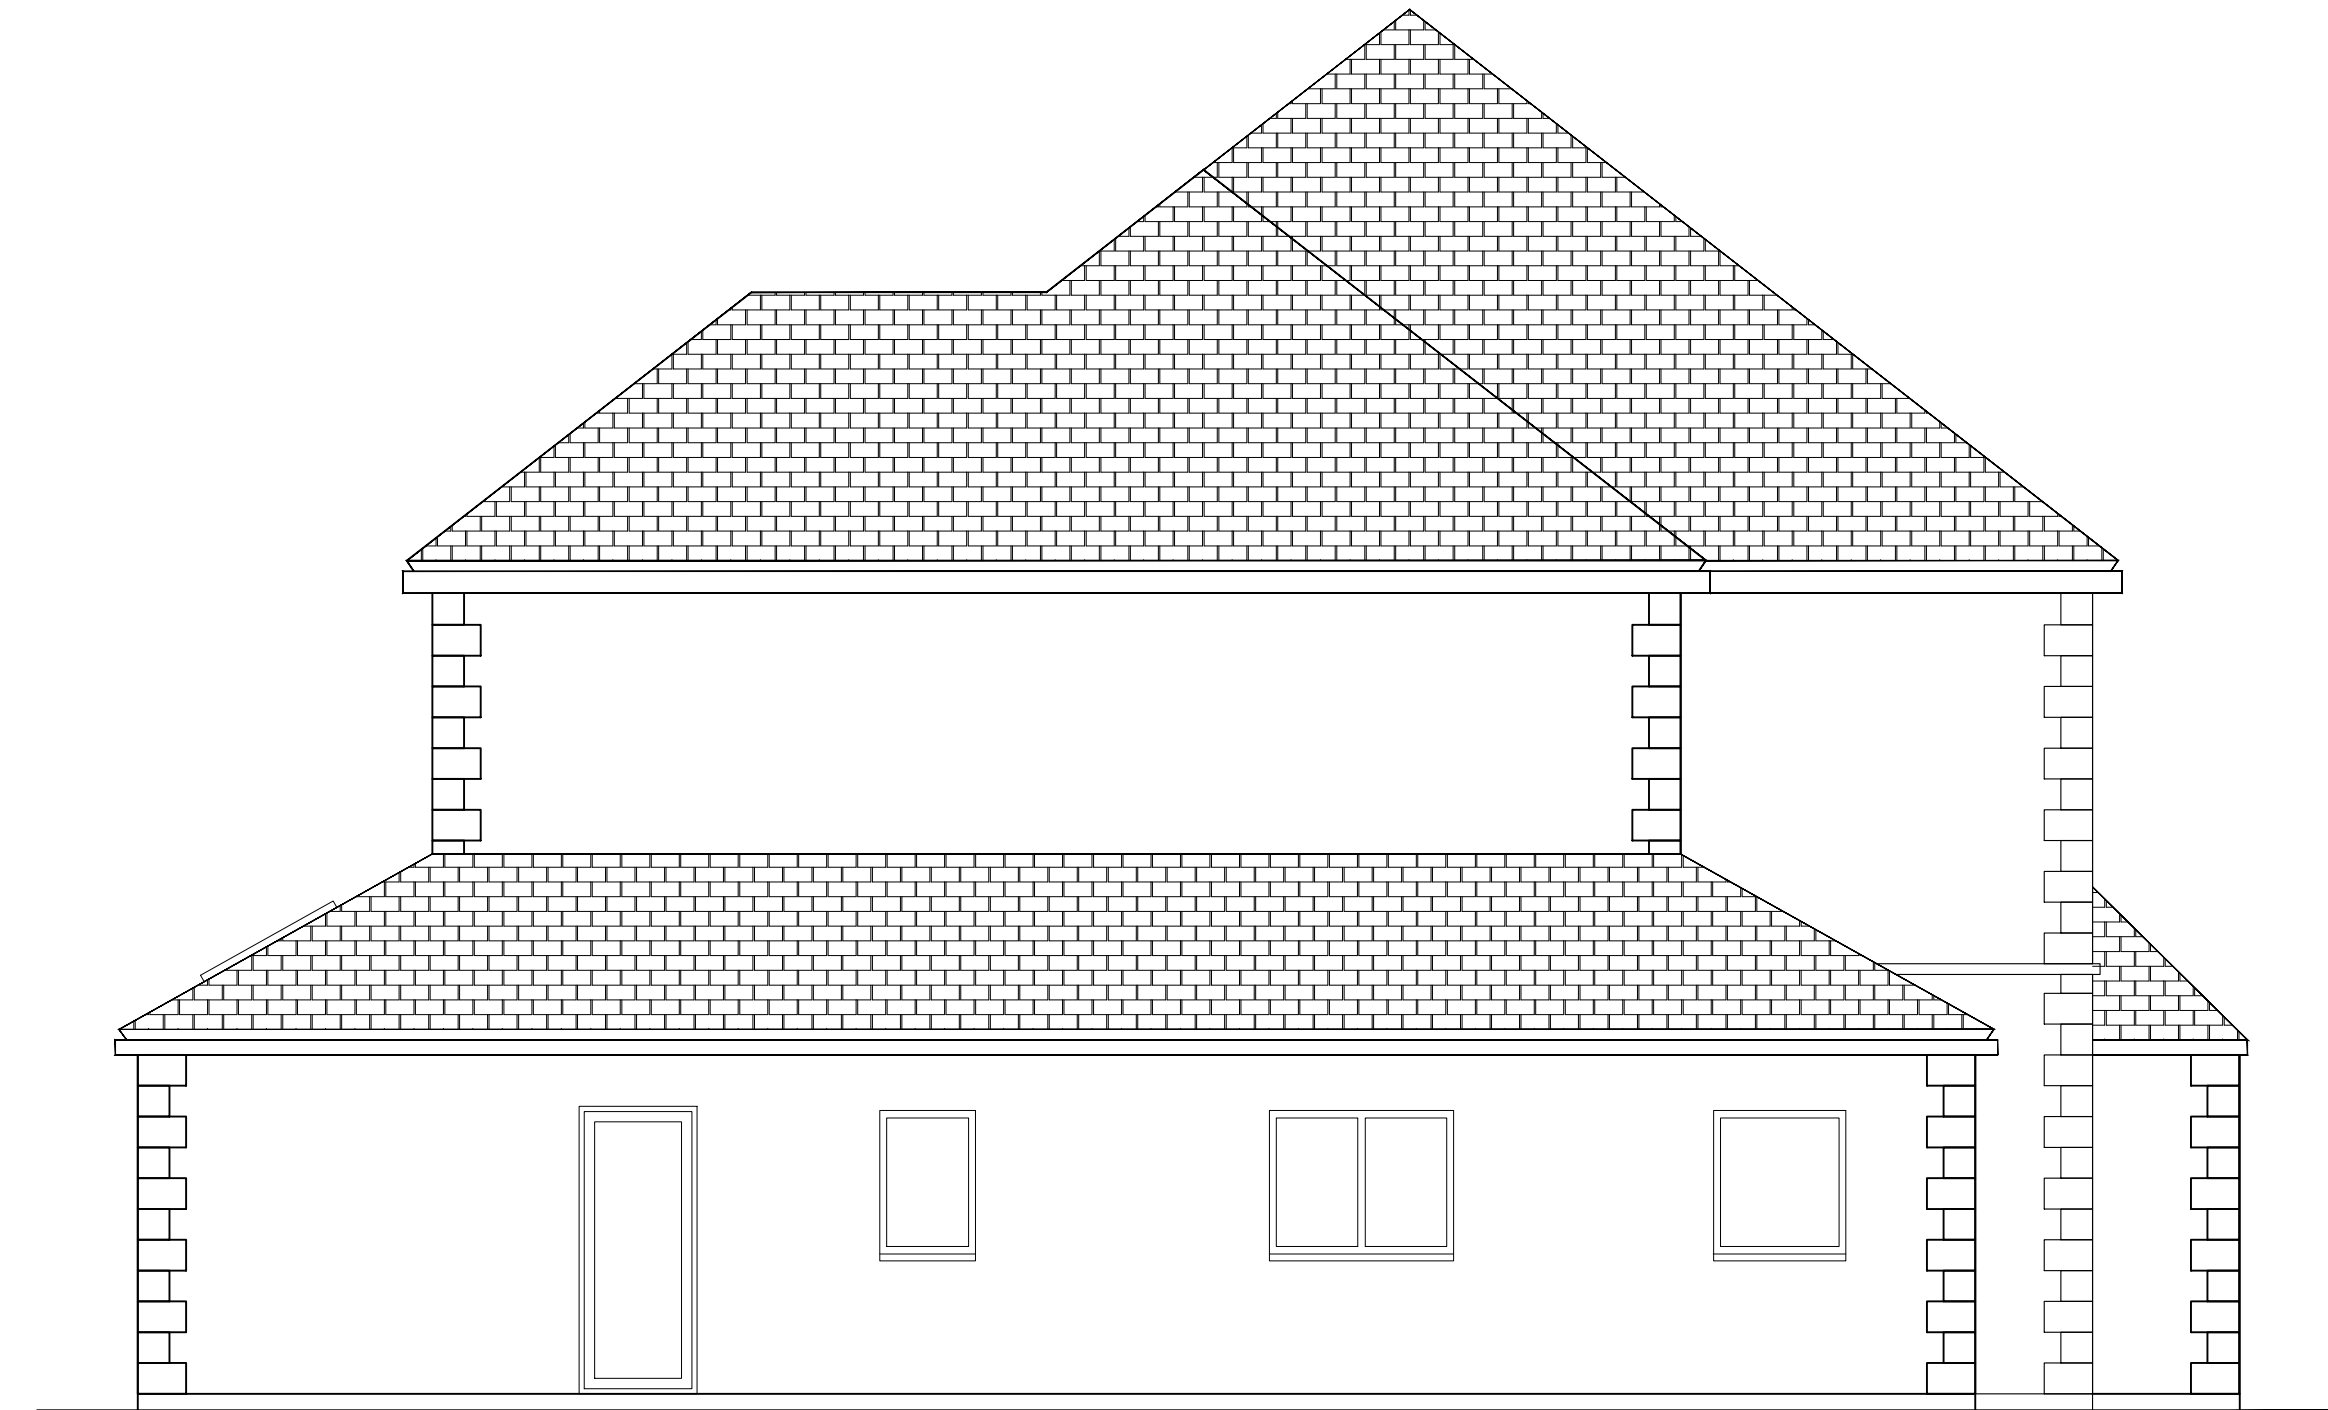

**PROPOSED SIDE
ELEVATION (1:50)**



**PROPOSED REAR
ELEVATION (1:50)**

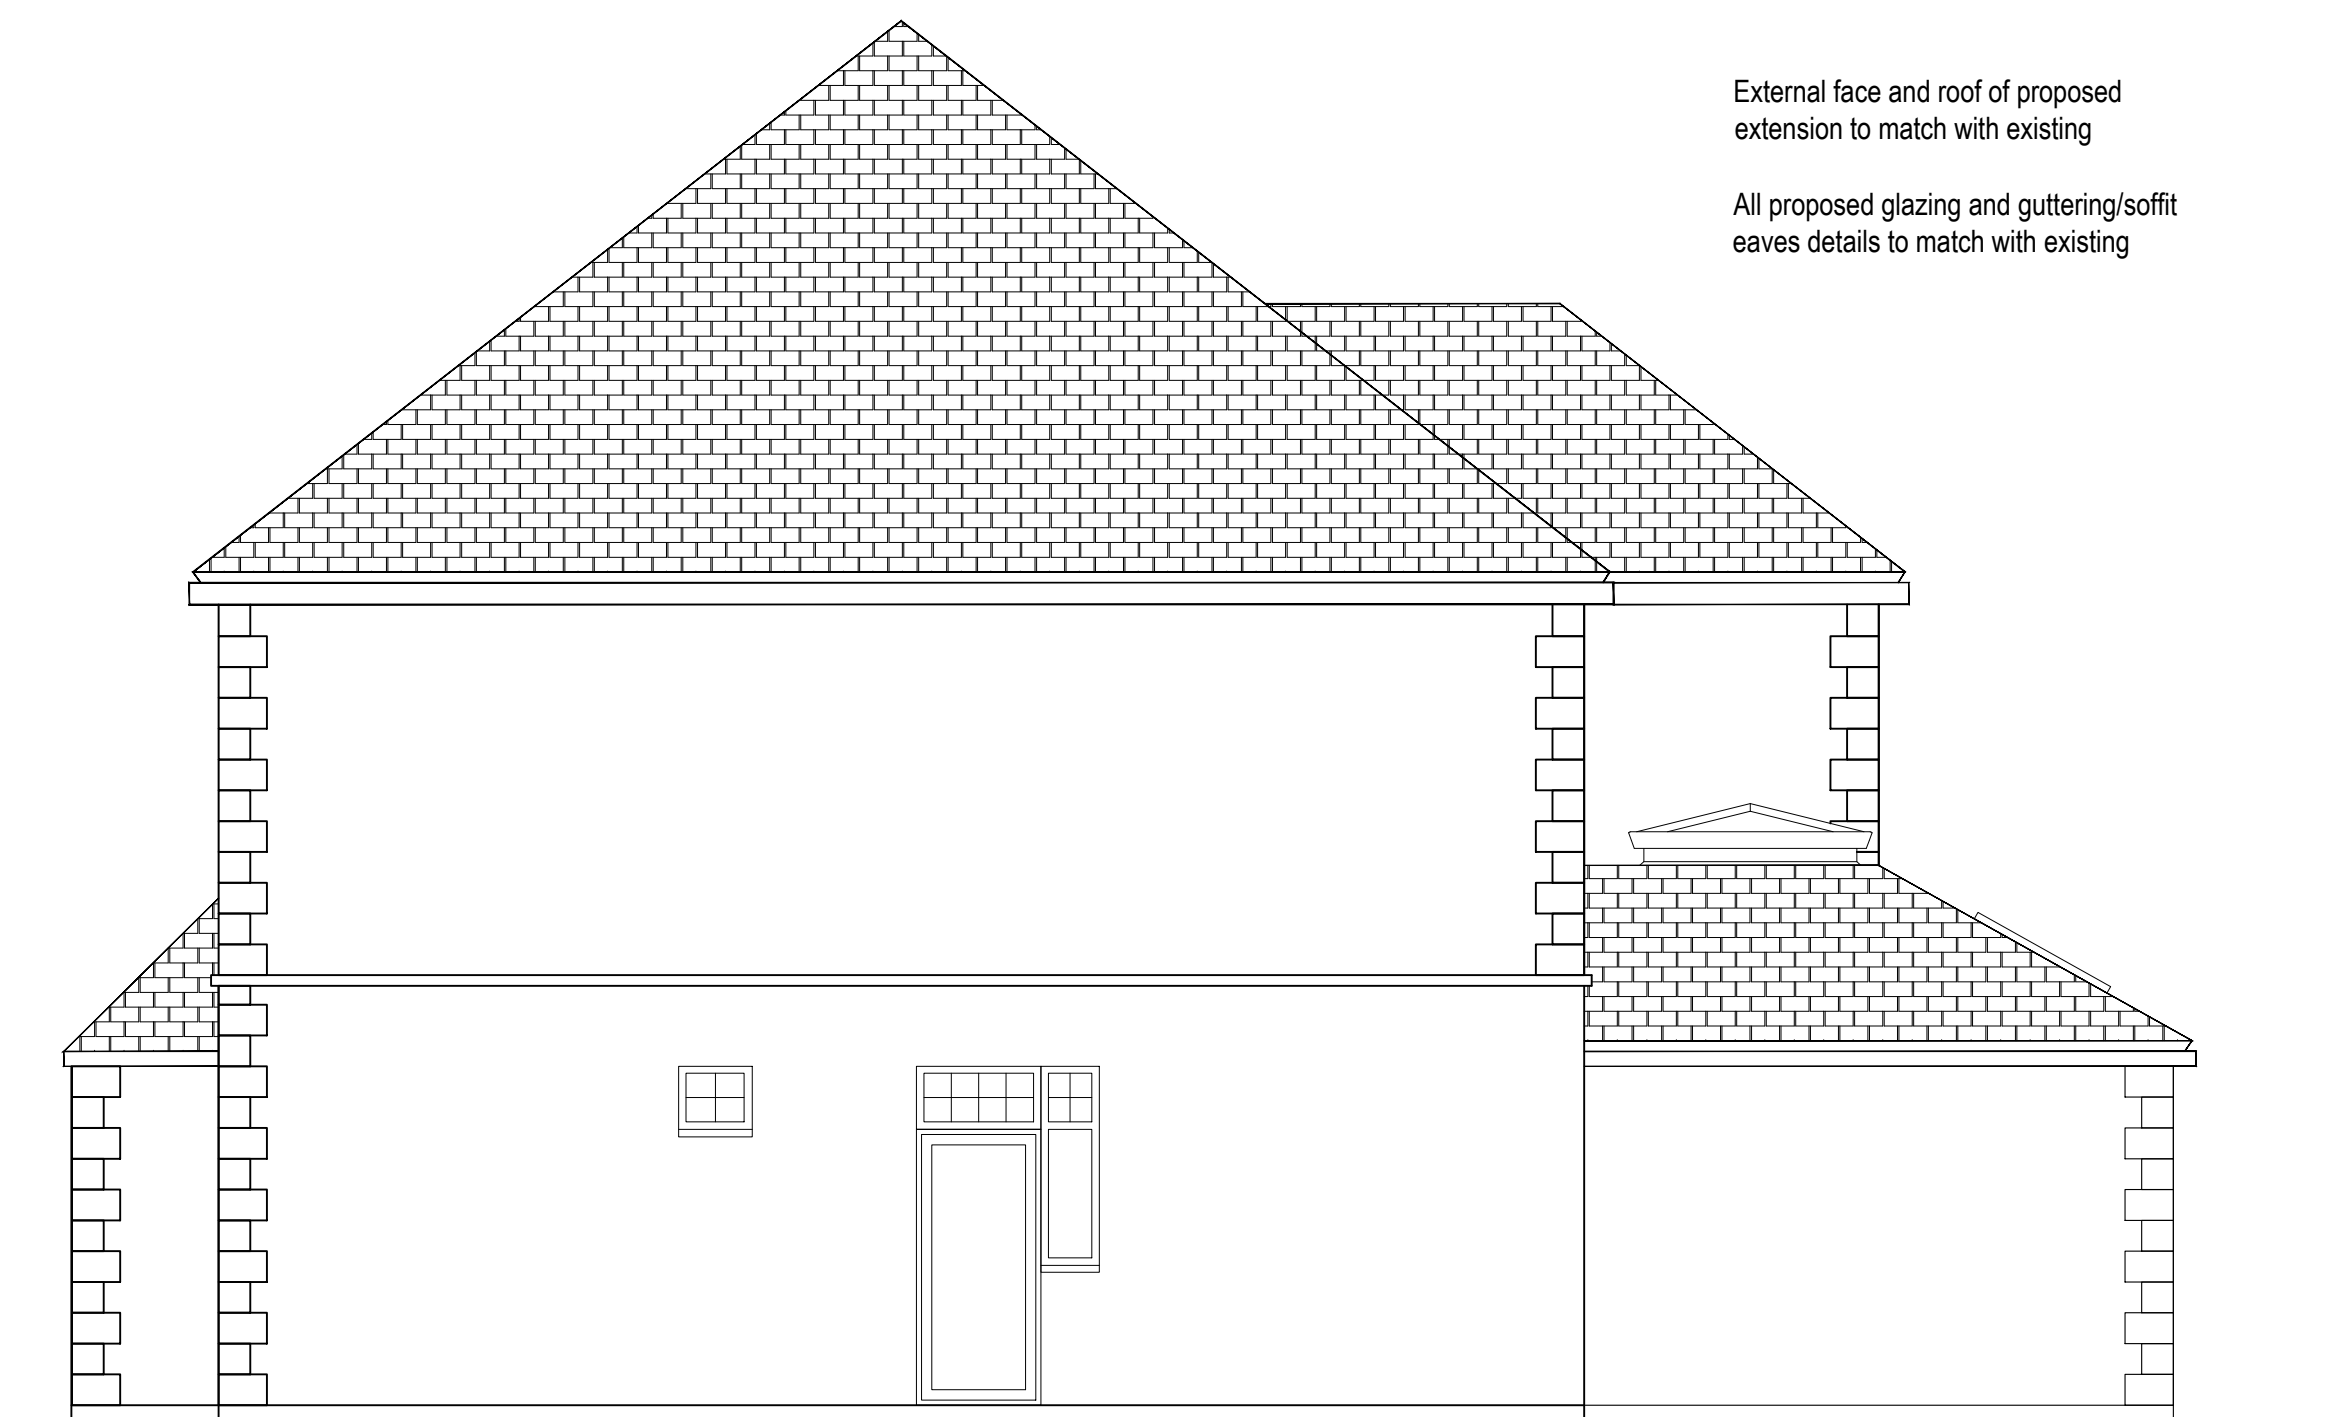

All proposed glazing and guttering/soffit eaves details to match with existing

**PROPOSED SIDE
ELEVATION (1:50)**

A1
ORIGINAL
PLOT SIZE



A	Existing window relocated		14.3.23.
Rev.	Description		
	Purpose of issue		Date
 TP LTD			
Project 80 LIME GROVE, RUISLIP, HA4 8RW			
Title PROPOSED ELEVATIONS			
Original Scale 1:50	Drawn JSL Date AUG 18	Checked JSL Date AUG 18	
Drawing Number TPP20220708-05			Rev A