





SCALE - 1 : 100.




2000
PROPOSED FRONT ELEVATION

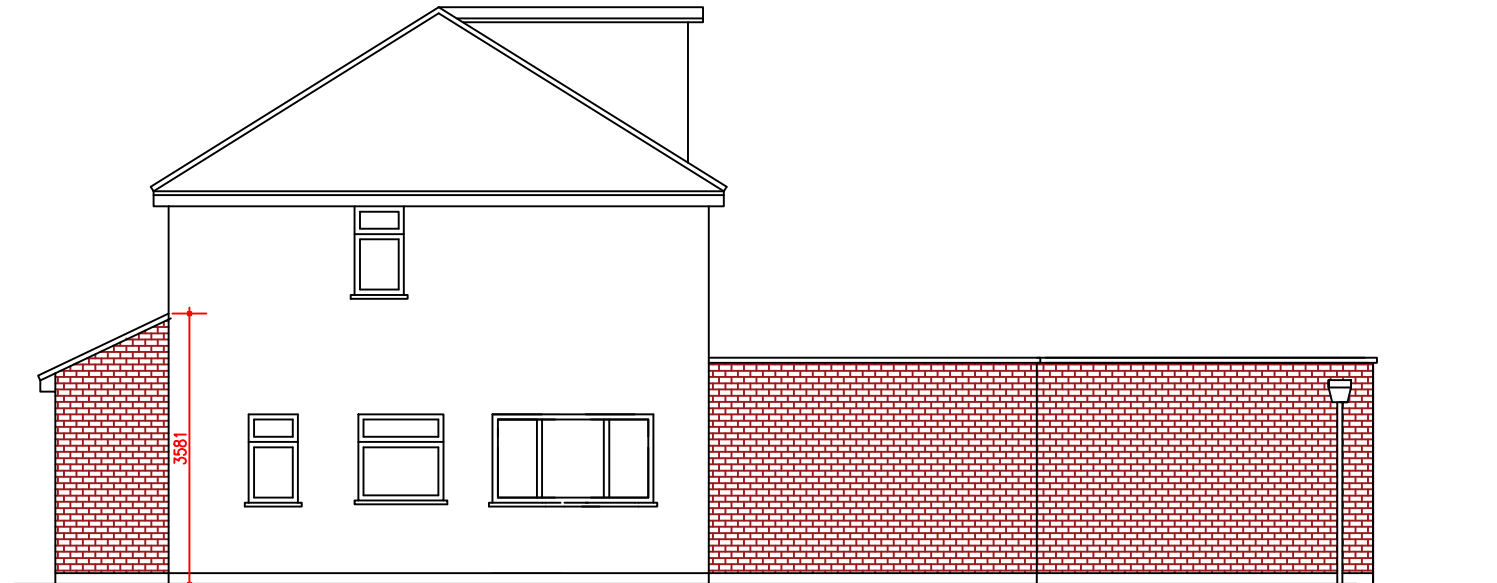

1500 3581 4339 8792
PROPOSED SIDE ELEVATION 1

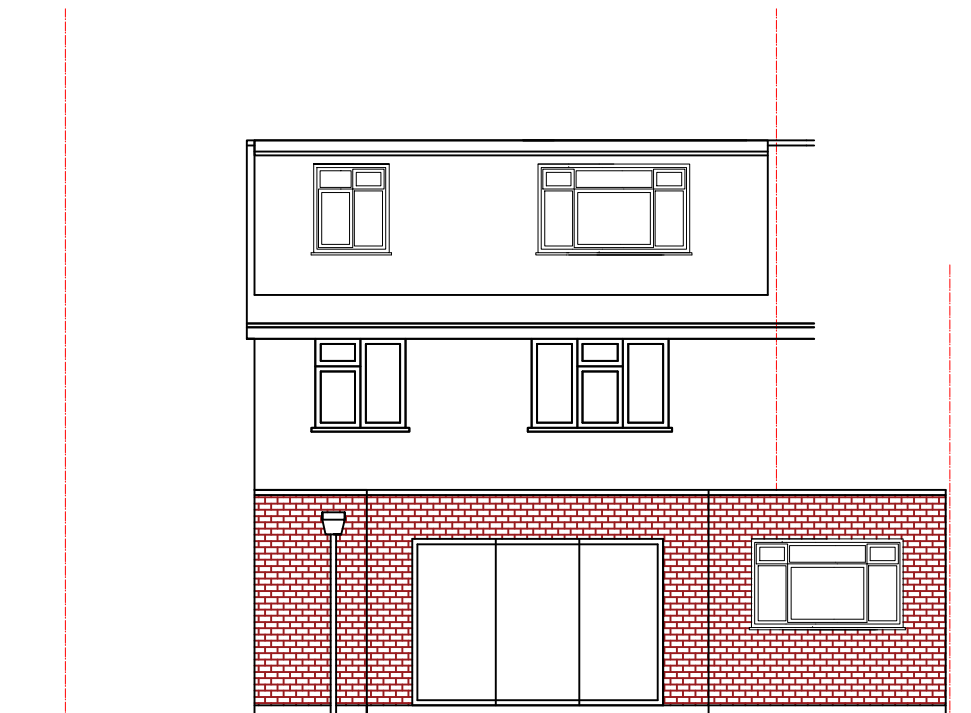

4520 3139
PROPOSED REAR ELEVATION

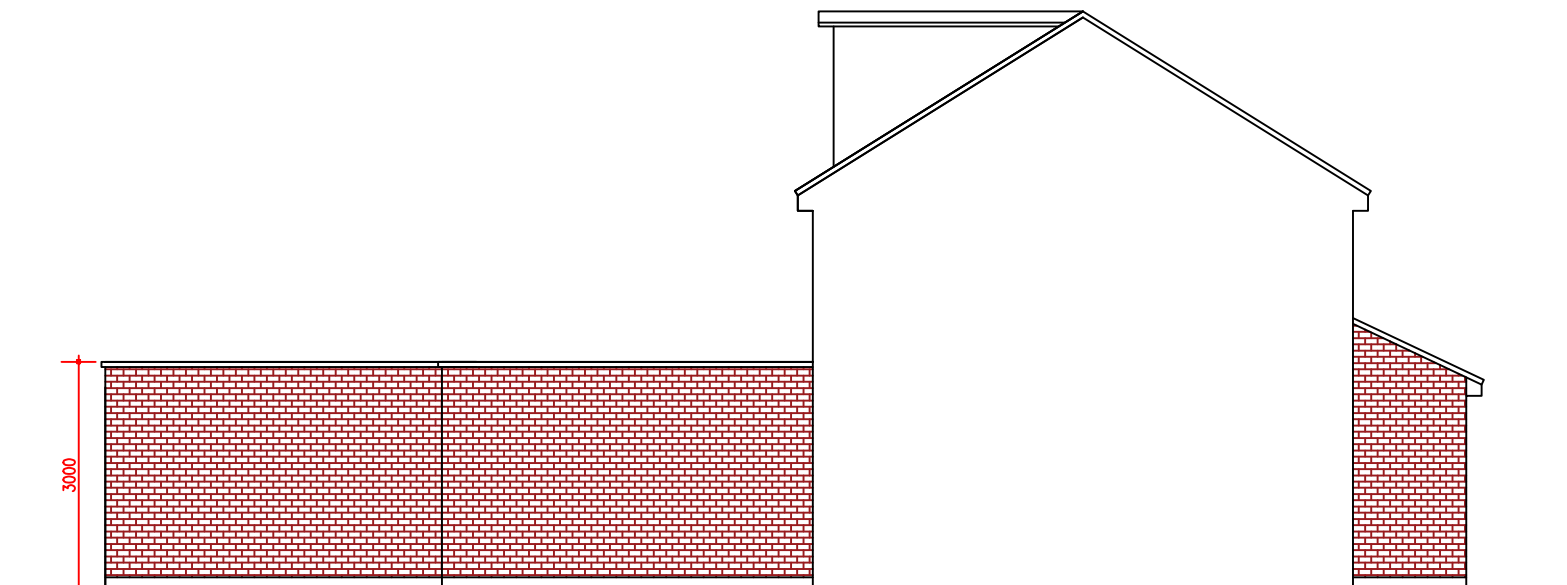

3000 4453 4910
PROPOSED SIDE ELEVATION 2