


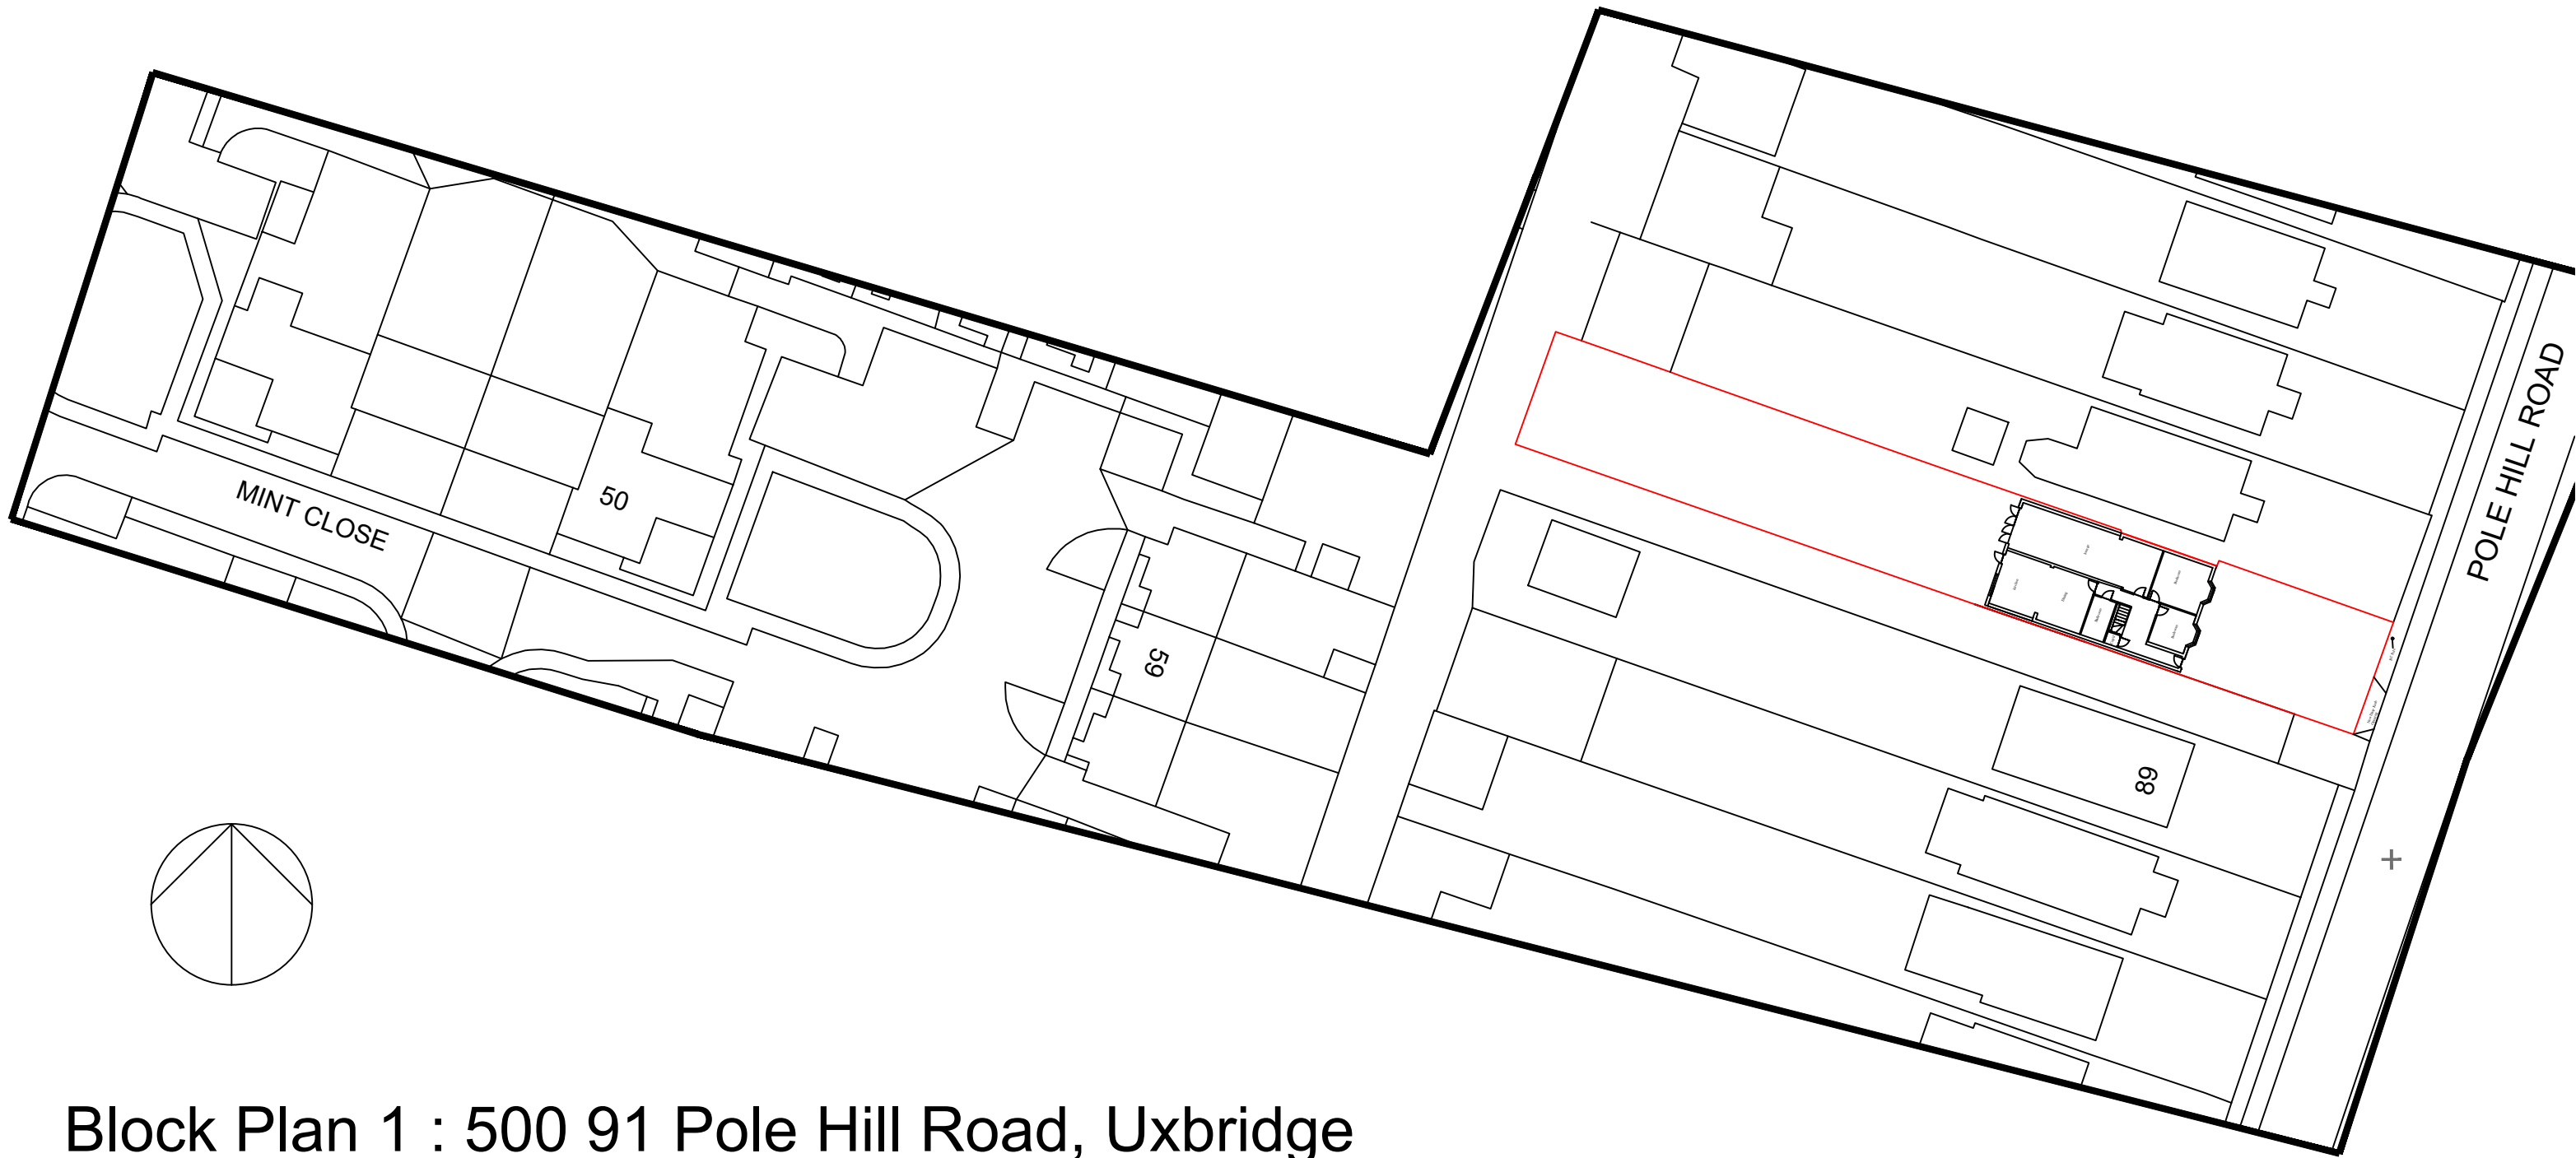

Block Plan 1 : 500 91 Pole Hill Road, Uxbridge

