



- NOTES :**
- All dimensions must be checked on site before any works commencement.
  - All discrepancies must be reported to the Main Architect before works proceed.
  - Only figured dimensions are to be used.

**STRUCTURAL NOTES:**

All Structural Elements Spans must be measured on site before ordering.  
This drawing must be read in conjunction with the Structural Engineer's Drawings, Calculations and other details.

Note: Accurate site dimensions are to be taken by the contractor on site prior to any construction commencing.

Unit 6 Minerva Business Centre  
58-60 Minerva Road  
NW10 6HJ  
London

TEL: 02080044464  
info@residentialdesigns.co.uk

**CLIENT**

Garages Site between 15b &  
17-17a Northdown Close  
Ruislip  
HA4 6JZ

**PROJECT**

1 x two-storey, 3-bed dwelling with associated parking and amenity space, bin and cycle storage, involving demolition of existing garages


Drawing Title:  
LOCATION PLAN

Drawn: NG  
Checked by:

Date: 12/10/2020  
Scale:  
1:1250 @ A3

Revision:

Num.

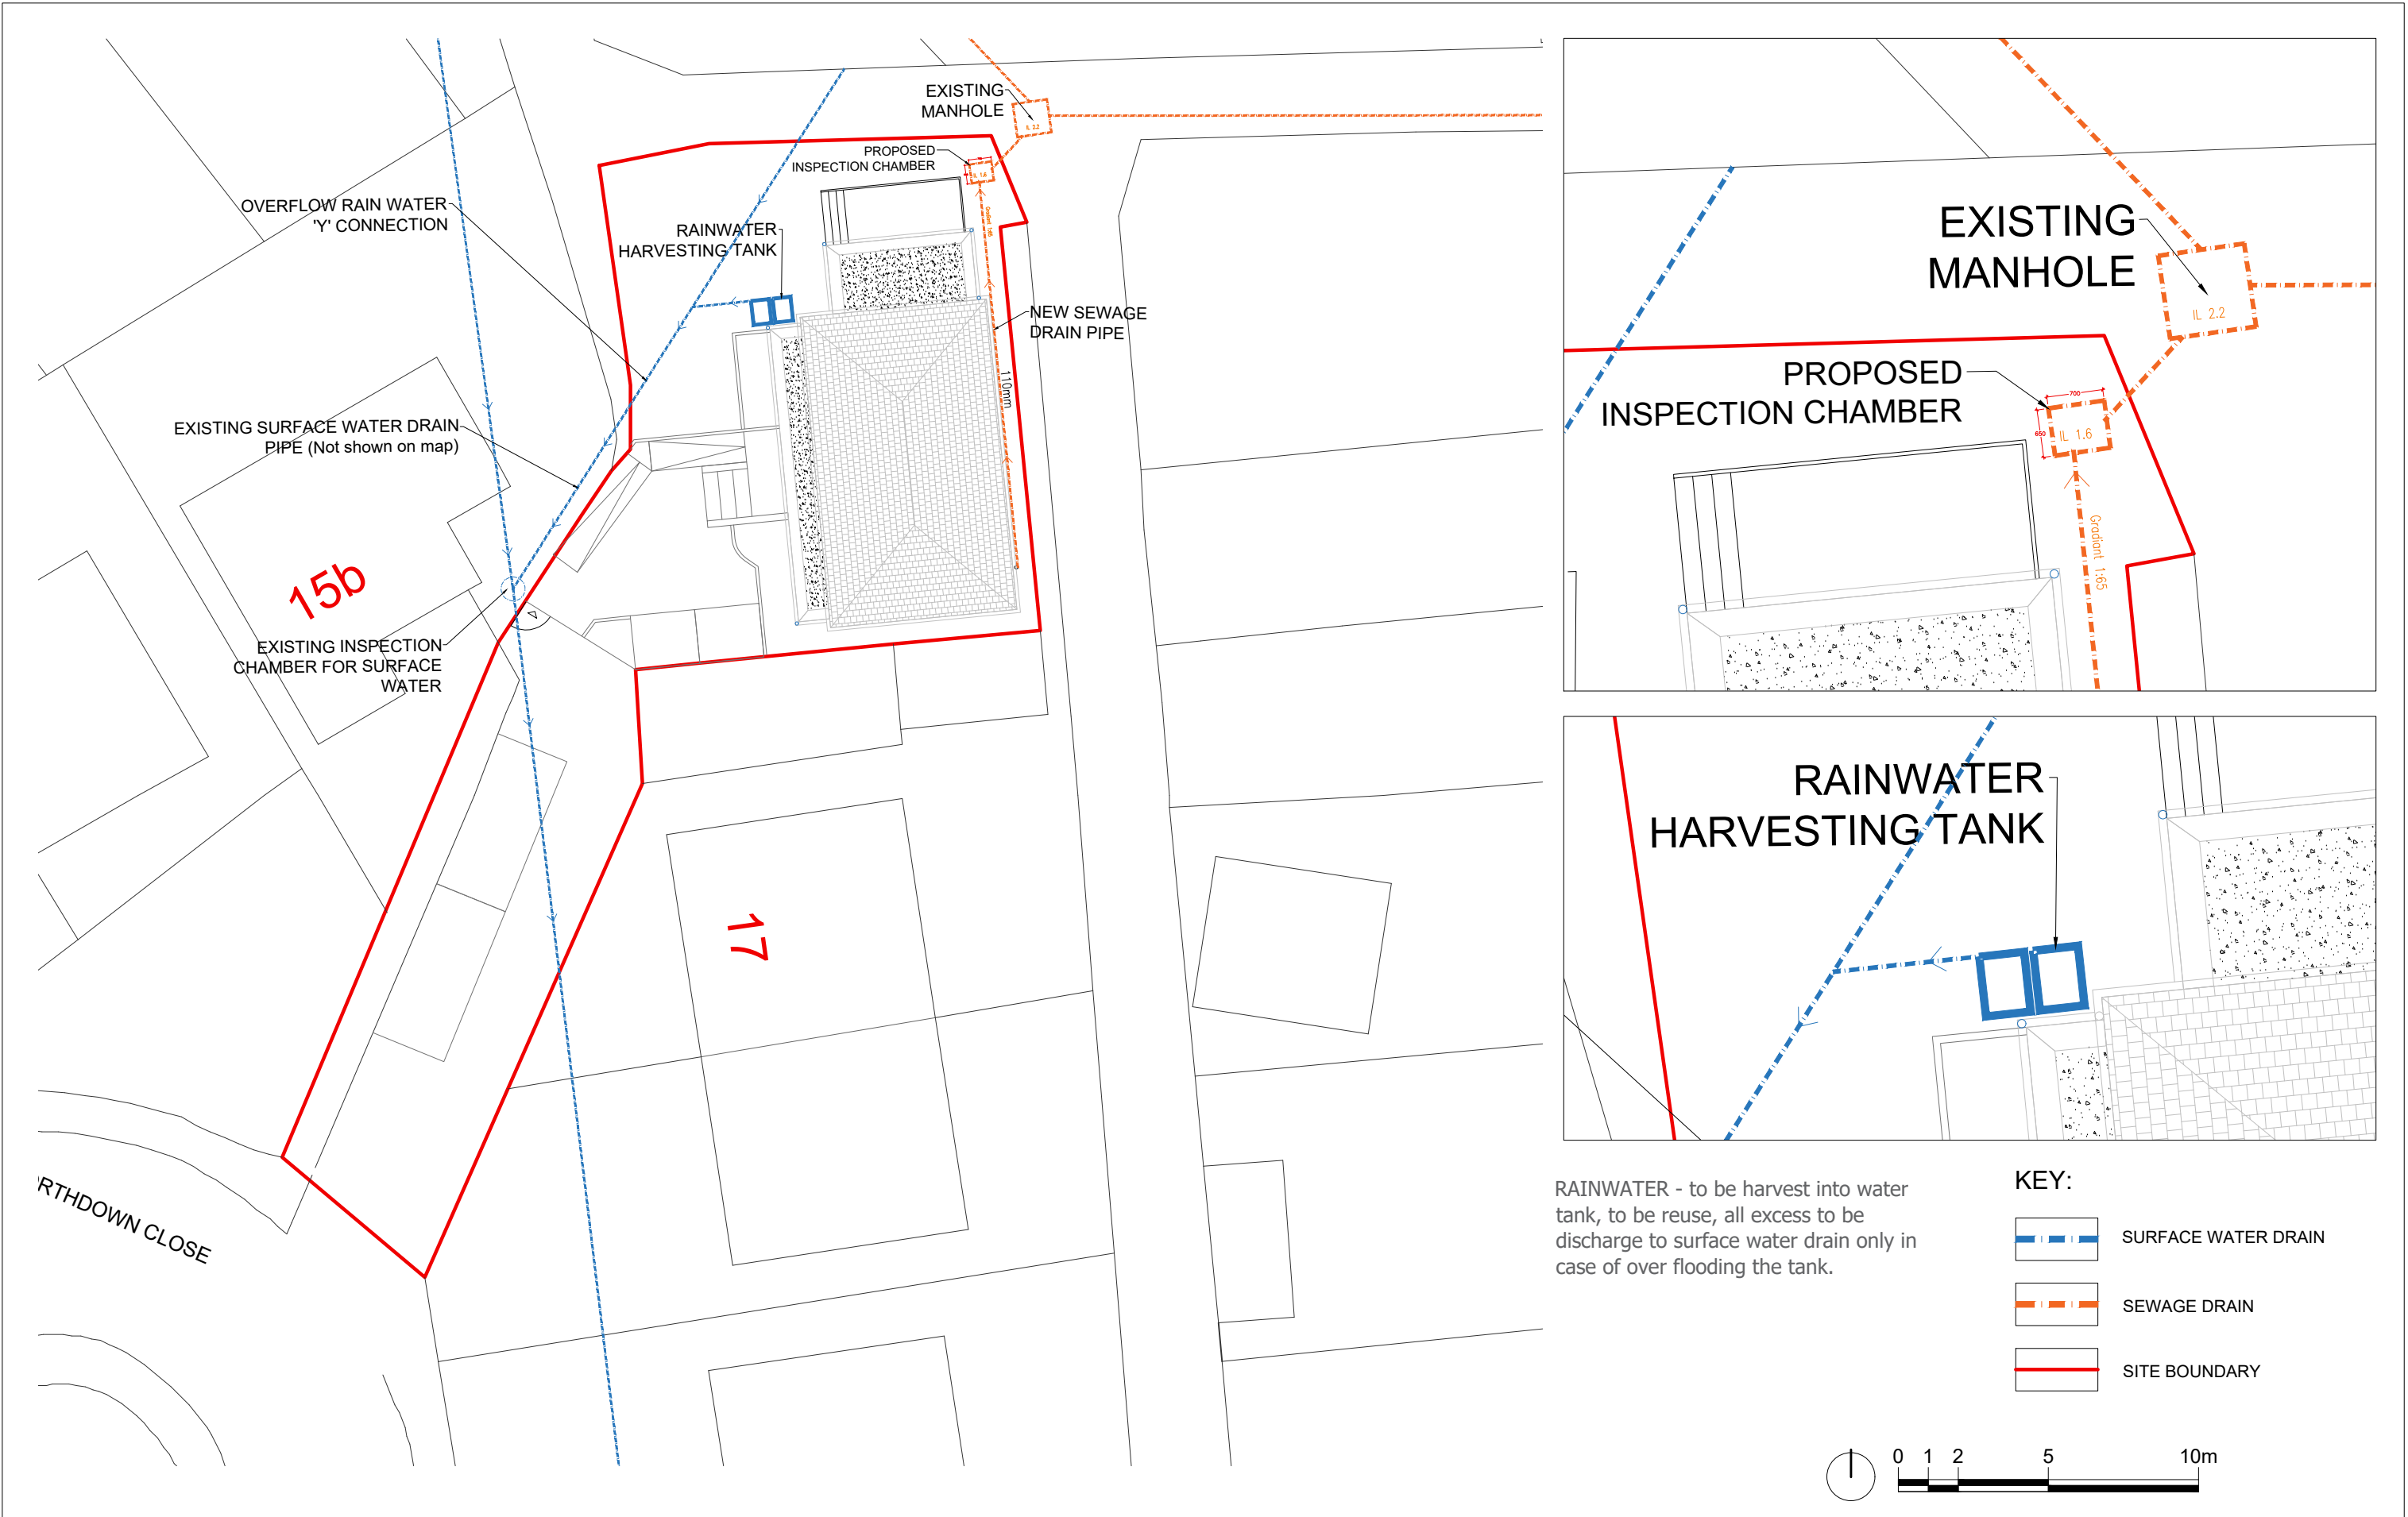

DESIGN CODE ARCHITECTS	<b>NOTES :</b> <ul style="list-style-type: none"><li>All dimensions must be checked on site before any works commencement.</li><li>All discrepancies must be reported to the Main Architect before works proceed.</li><li>Only figured dimensions are to be used.</li></ul>	<b>STRUCTURAL NOTES:</b> <p>All Structural Elements Spans must be measured on site before ordering. This drawing must be read in conjunction with the Structural Engineer's Drawings, Calculations and other details.</p> <p><u>Note: Accurate site dimensions are to be taken by the contractor on site prior to any construction commencing.</u></p>	12 Berghem Mews Blythe Road London W14 0HN  TEL: 020 800 444 64 info@residentialdesigns.co.uk	CLIENT Garages Site between 15b & 17-17a Northdown Close Ruislip HA4 6JZ	PROJECT 1 x two-storey, 3-bed dwelling with associated parking and amenity space, bin and cycle storage, involving demolition of existing garages	Drawing Title: SEWAGE CONNECTION PLAN		Revision: A	Num.	
						Drawn: MN		Date: 27/04/2022		D.01
						Checked by:		Scale: As indicated		