




1 South_Proposed
1 : 50




2 North_Proposed
1 : 50



3 East_Proposed
1 : 50

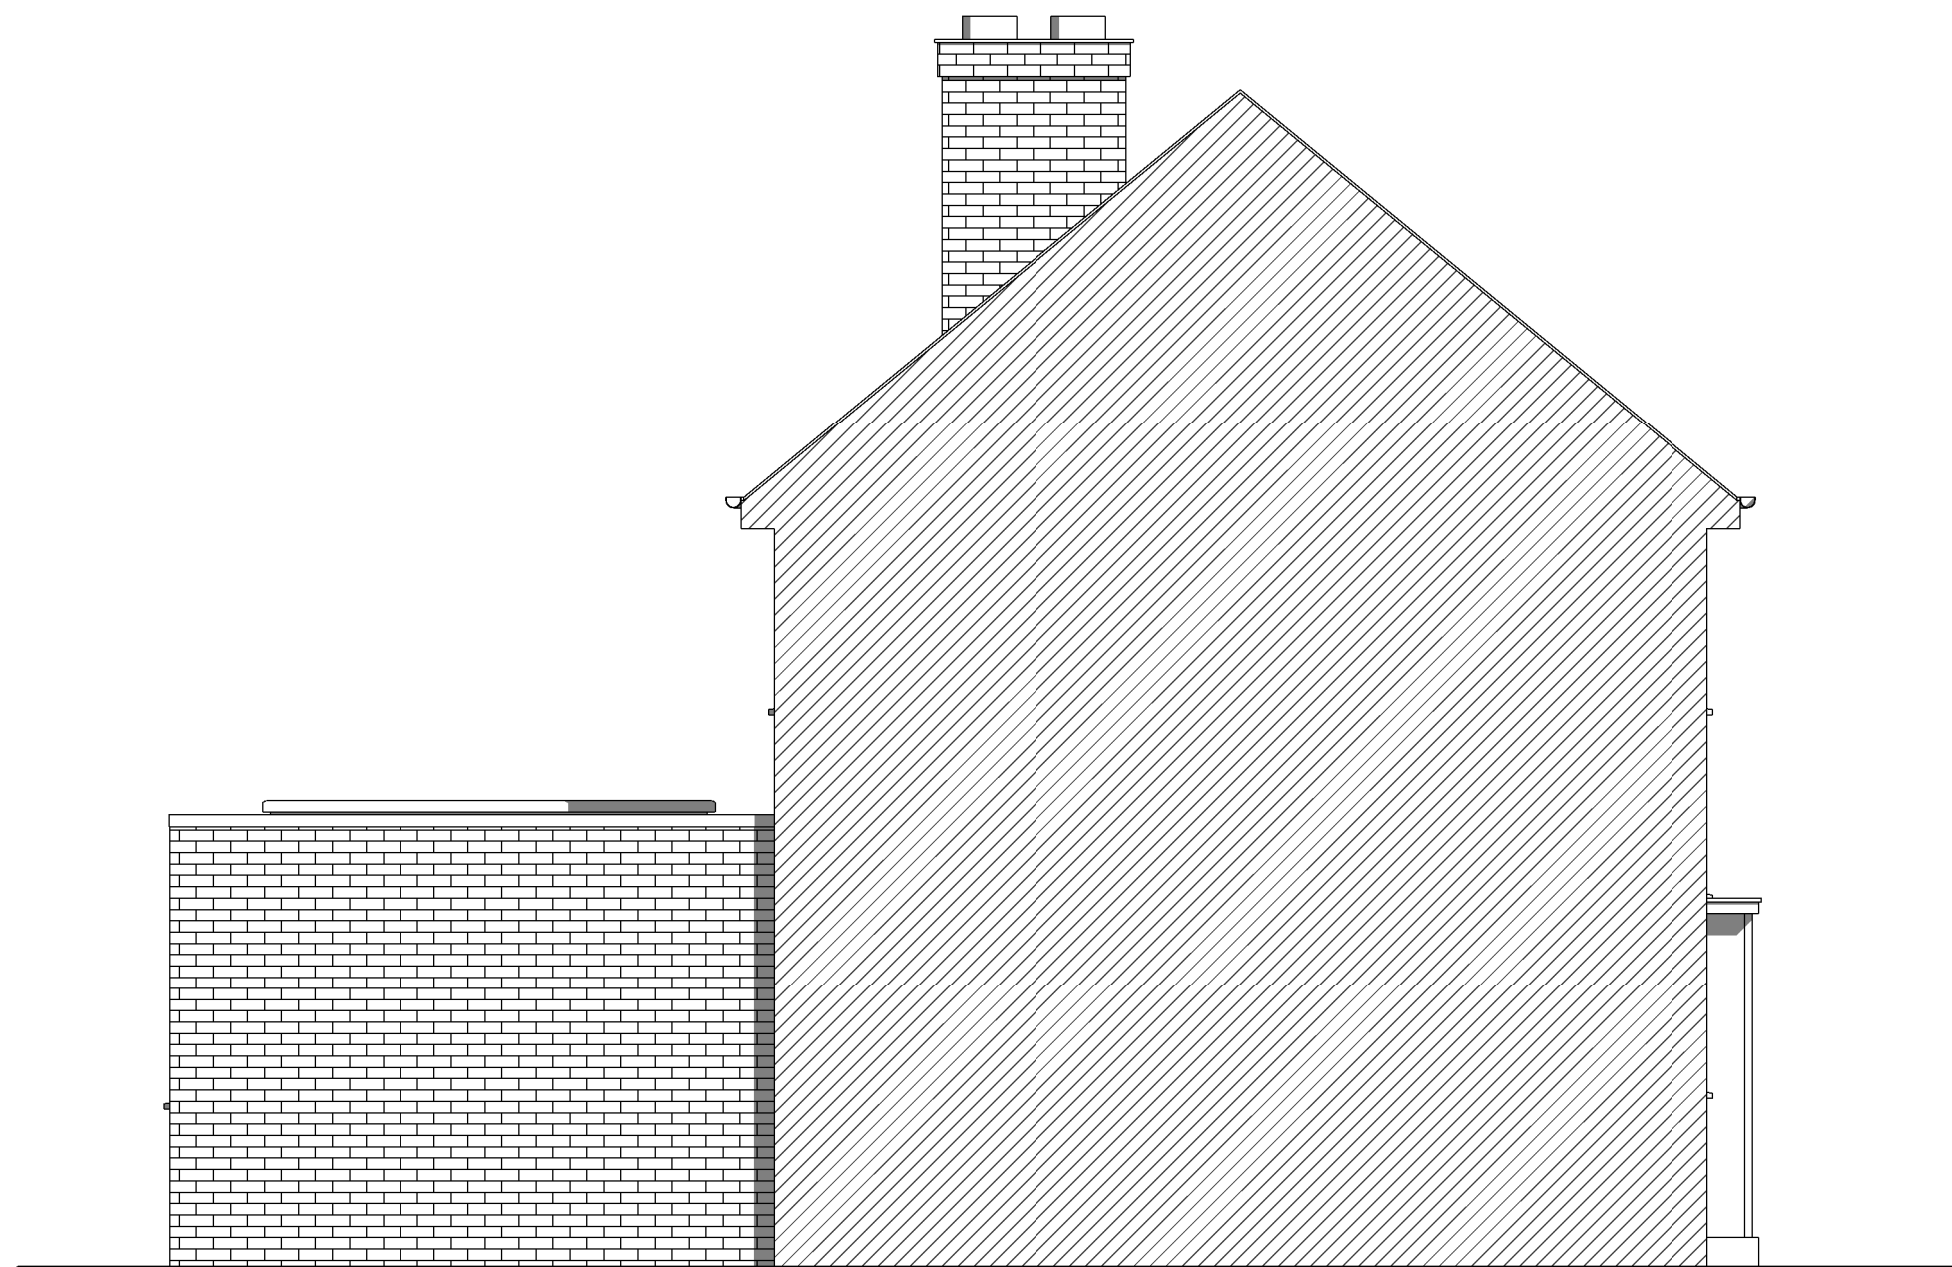

4 West_Proposed
1 : 50

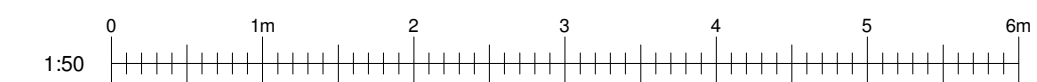

1	Planning Application	AG	AG	22/05/23
rev	description	drawn	checked	date
revisions				

status: PLANNING
This drawing is protected under The Copyright, Designs and Patents Act 1988.
This drawing is produced for PLANNING PURPOSES ONLY and is not to be
used for construction.

STUDIO TWENTY THREE ARCHITECTS

client: Piotr Tomicki

project: 133 The Fairway, Ruislip, HA4
0SW

title: Proposed Elevations

scale: 1 : 50

date: 05/19/23

drawn: AG

checked: AG

job no: 23023
drawing no: 08002
revision: P1