



1 South  
1 : 50

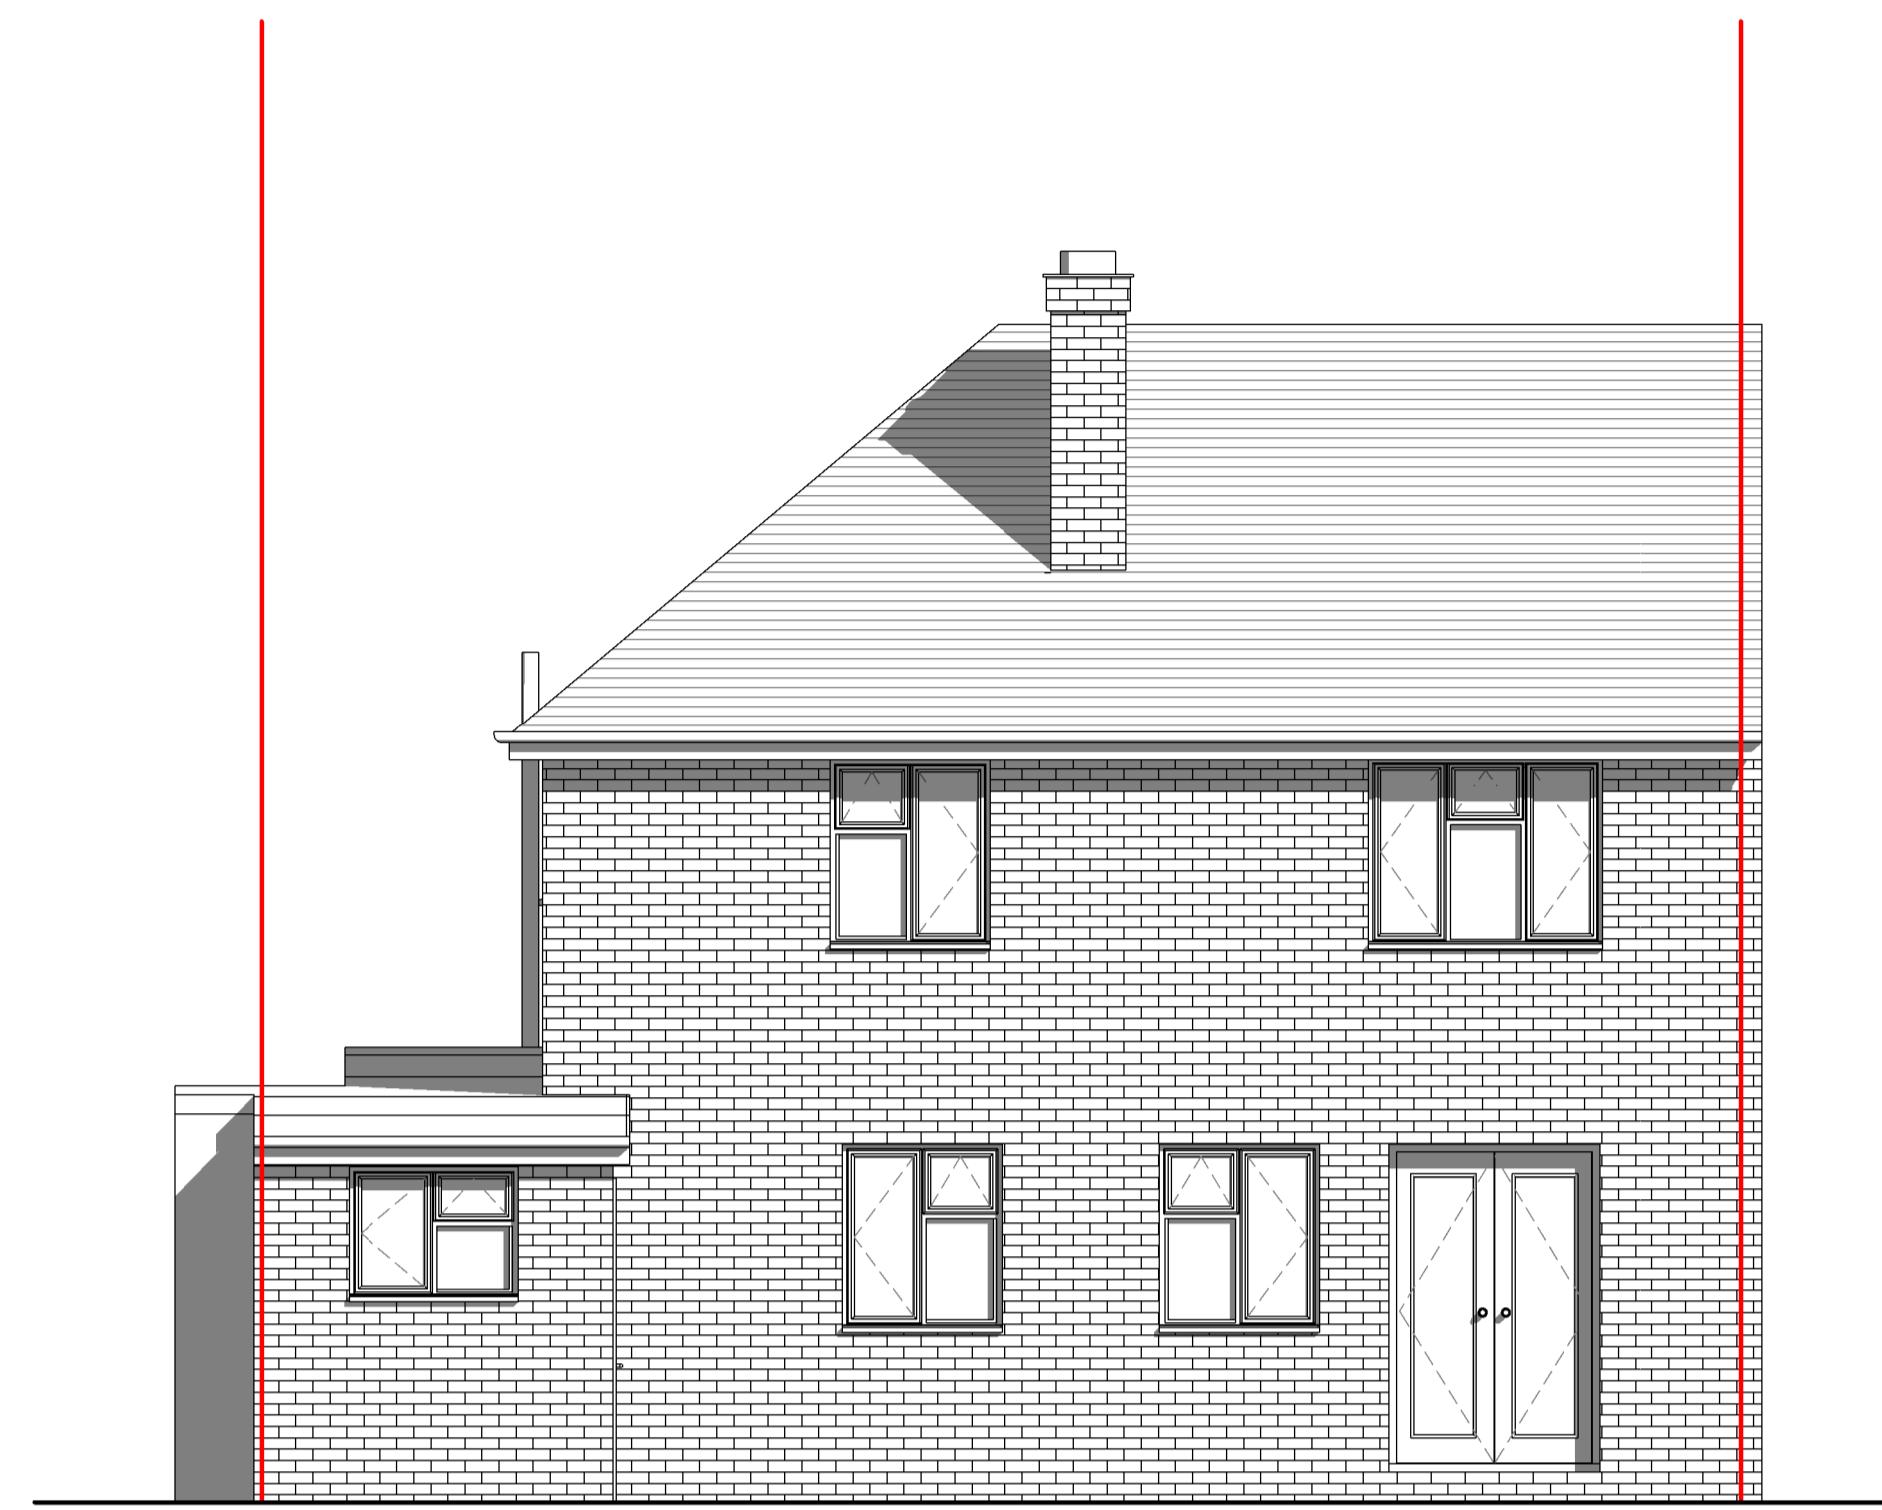


2 North  
1 : 50



3 East  
1 : 50

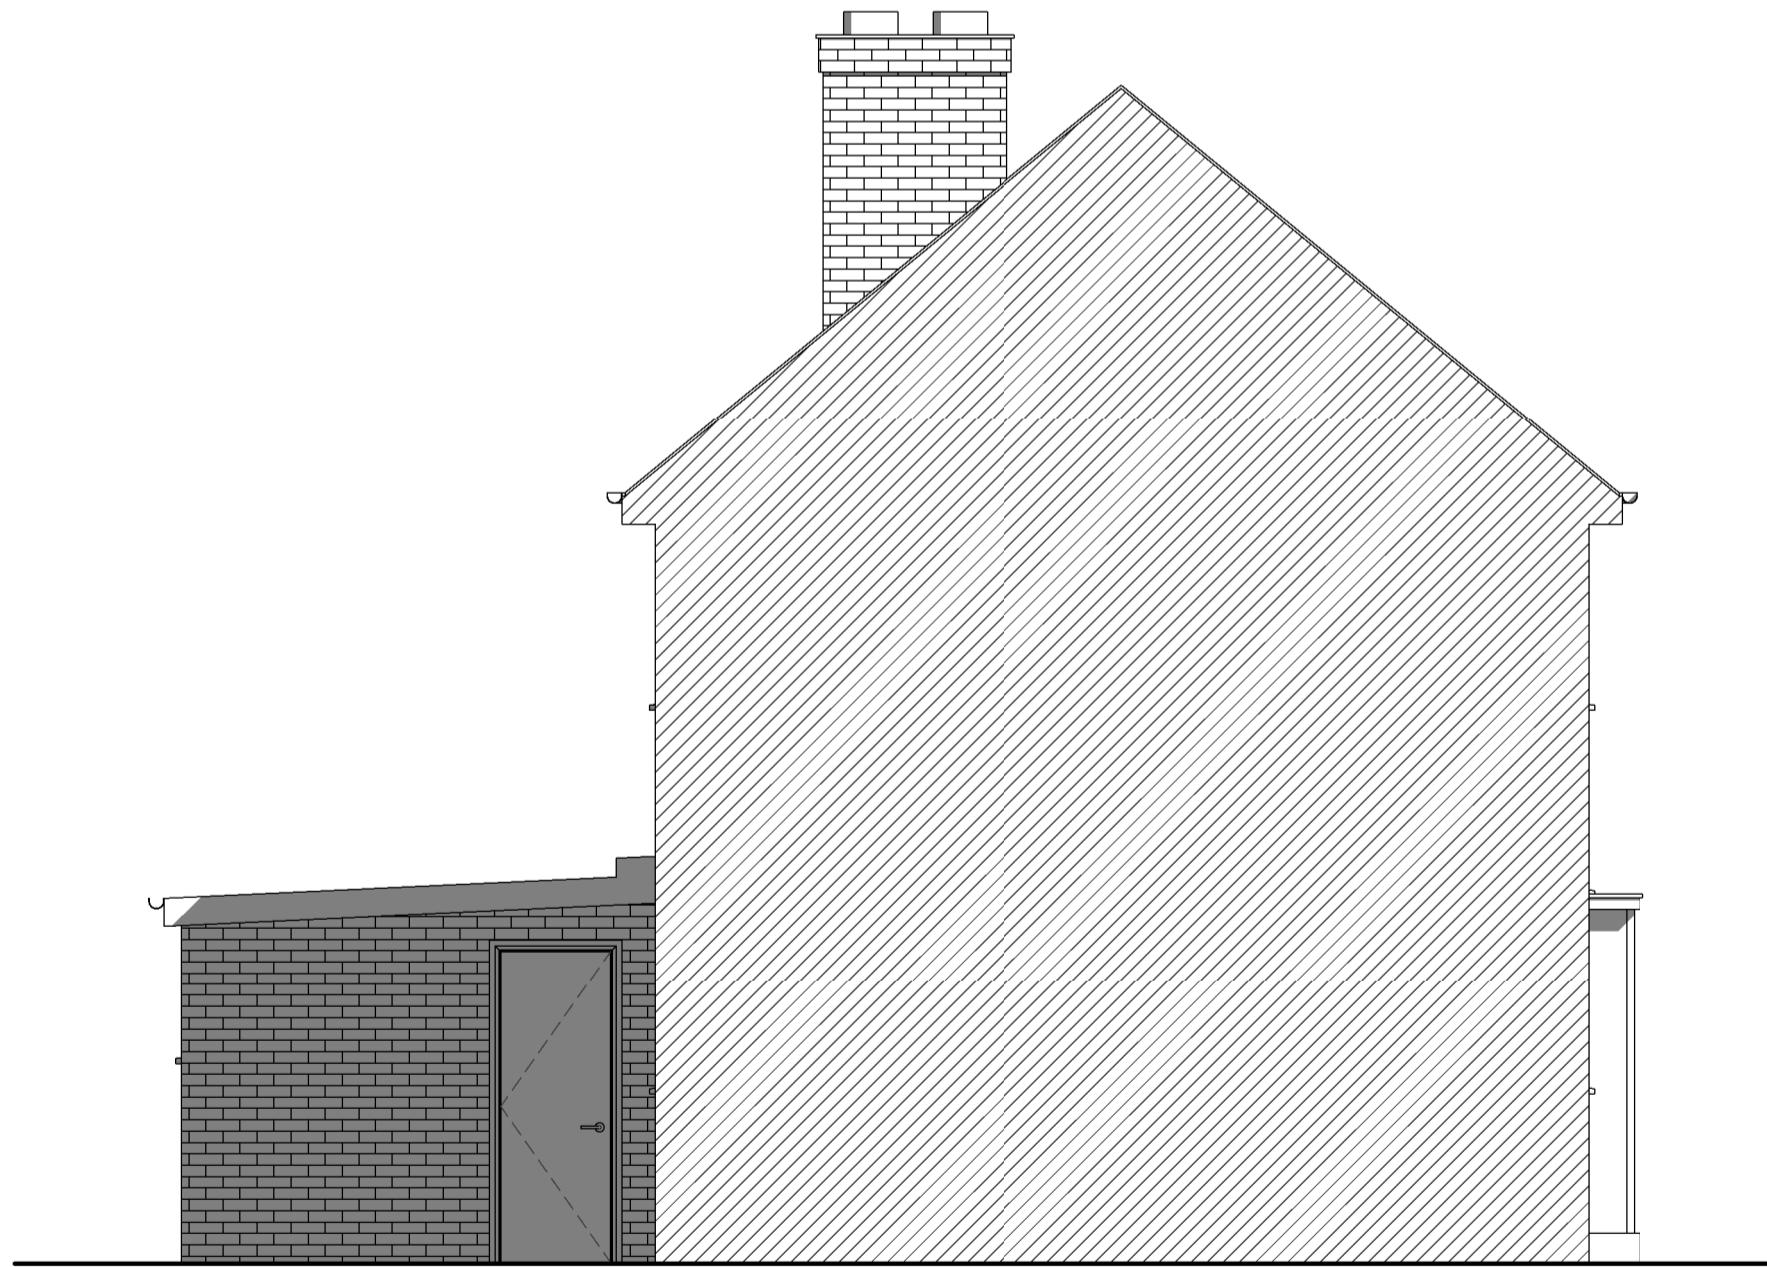

4 West  
1 : 50

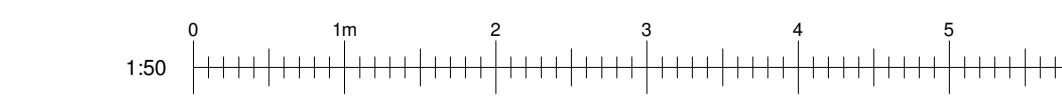

1 First Issue AG AG 09/05/23  
rev description drawn checked date  
revisions

status: PLANNING  
This drawing is protected under The Copyright, Designs and Patents Act 1988.  
This drawing is produced for PLANNING PURPOSES ONLY and is not to be used for construction.

**STUDIO TWENTY THREE**  
ARCHITECTS

client: Piotr Tomicki

project: 133 The Fairway, Ruislip, HA4  
OSW

title: Existing Elevations

scale: 1 : 50 @ A1

date: 09/05/23

drawn: AG

checked: AG

job no: drawing no:

23023 08001

revision:  
P1