

1 South

1 : 50




2 North

1 : 50



3 East

1 : 50

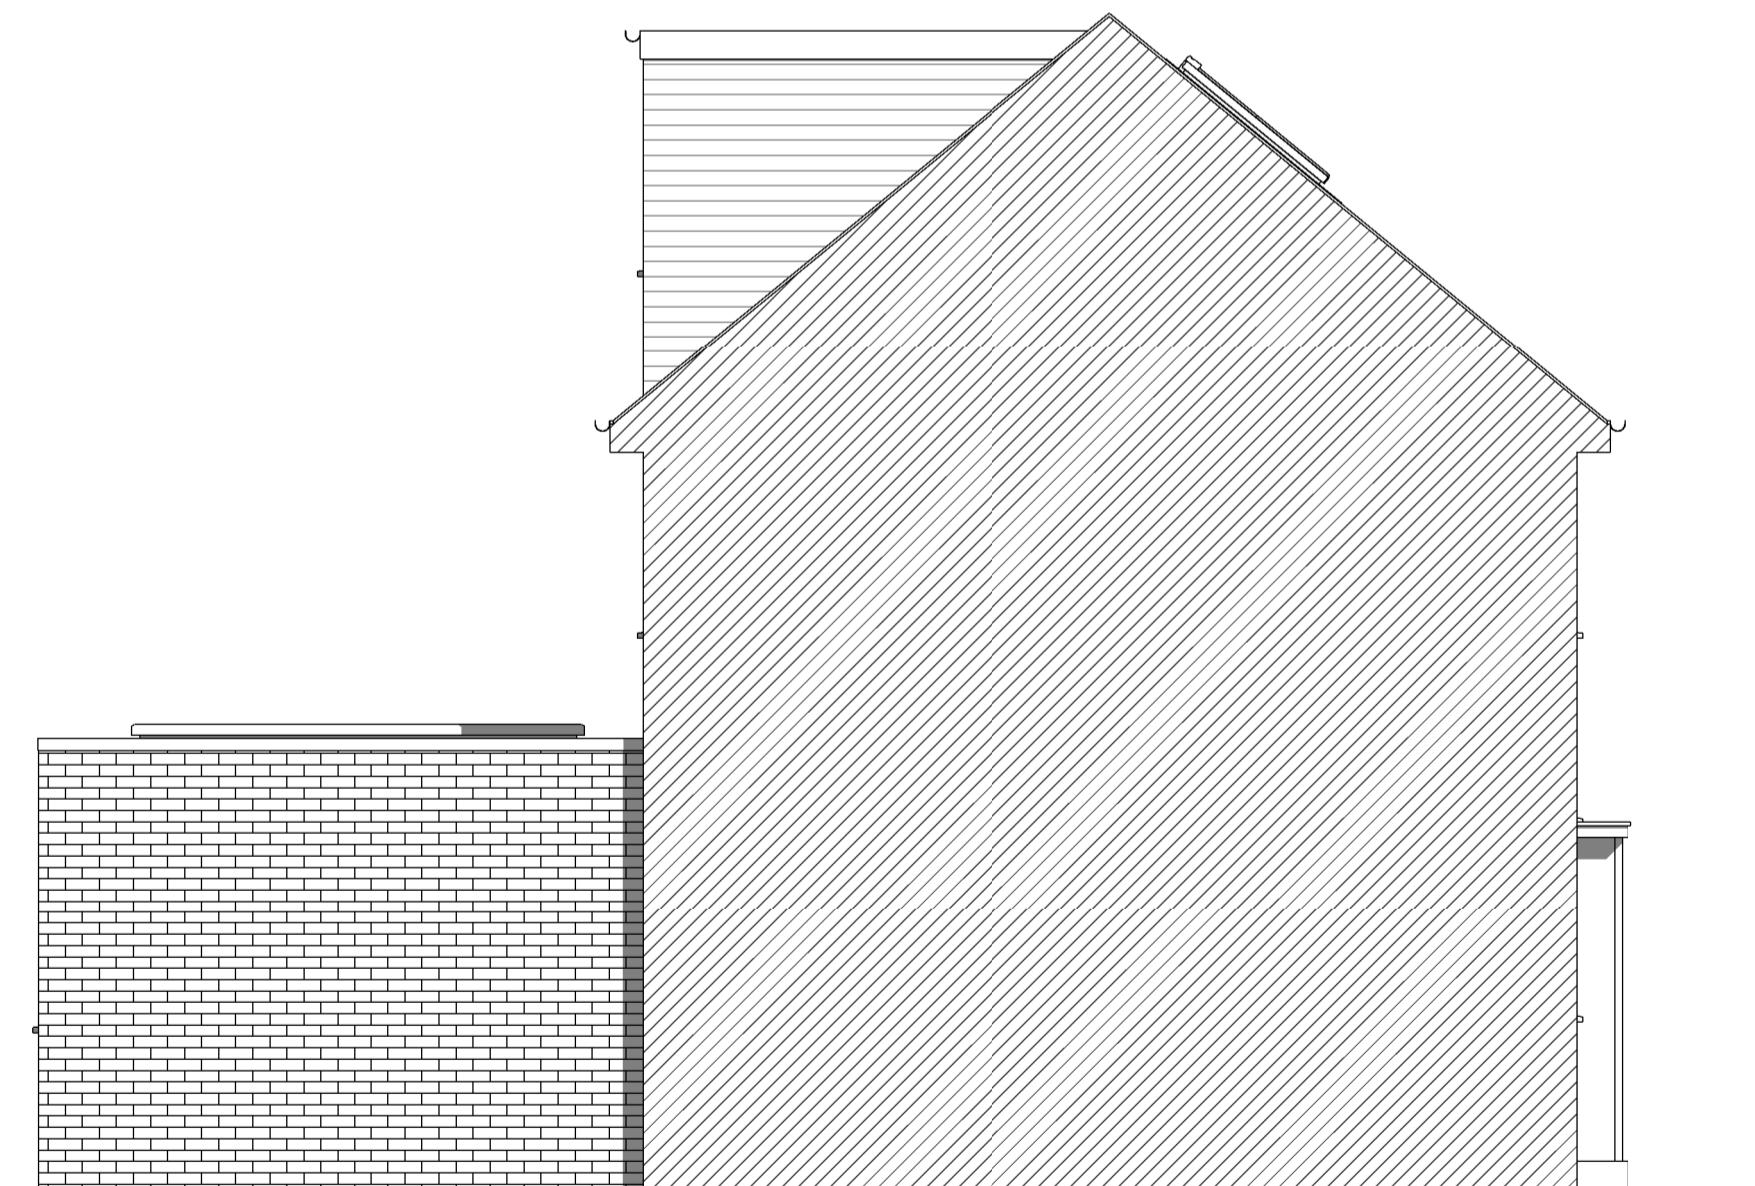

4 West

1 : 50

1:50 0 1m 2 3 4 5 6m

1	Planning Application	AG/NF	15/12/23			
rev	description	drawn / checked	date			
revisions						
Status:	PLANNING					
This drawing is to be used for design intent only. This drawing is protected under The Copyright, Designs and Patents Act 1988. Do not scale. Figured dimensions only are to be taken from this drawing. All dimensions are to be checked on site before any work is put in hand. If in doubt, ASK.						
<b>CURIO</b> ARCHITECTS						
a:	Bakerloo, 17 Hanover Square, London, W1S 1BN					
w:	www.curioarchitects.co.uk					
e:	hello@curioarchitects.co.uk					
Client:	Piotr Tomicki					
Project:	133 The Fairway Ruislip					
Title:	Existing Elevations					
Scale:	1 : 50	@ A1	Drawn: AG			
Date:	09/05/23					
Checked:	AG					
Job no:	Drawing no:		Revision:			
23023	08001		1			