



1 South_Proposed
1 : 50




2 North_Proposed
1 : 50

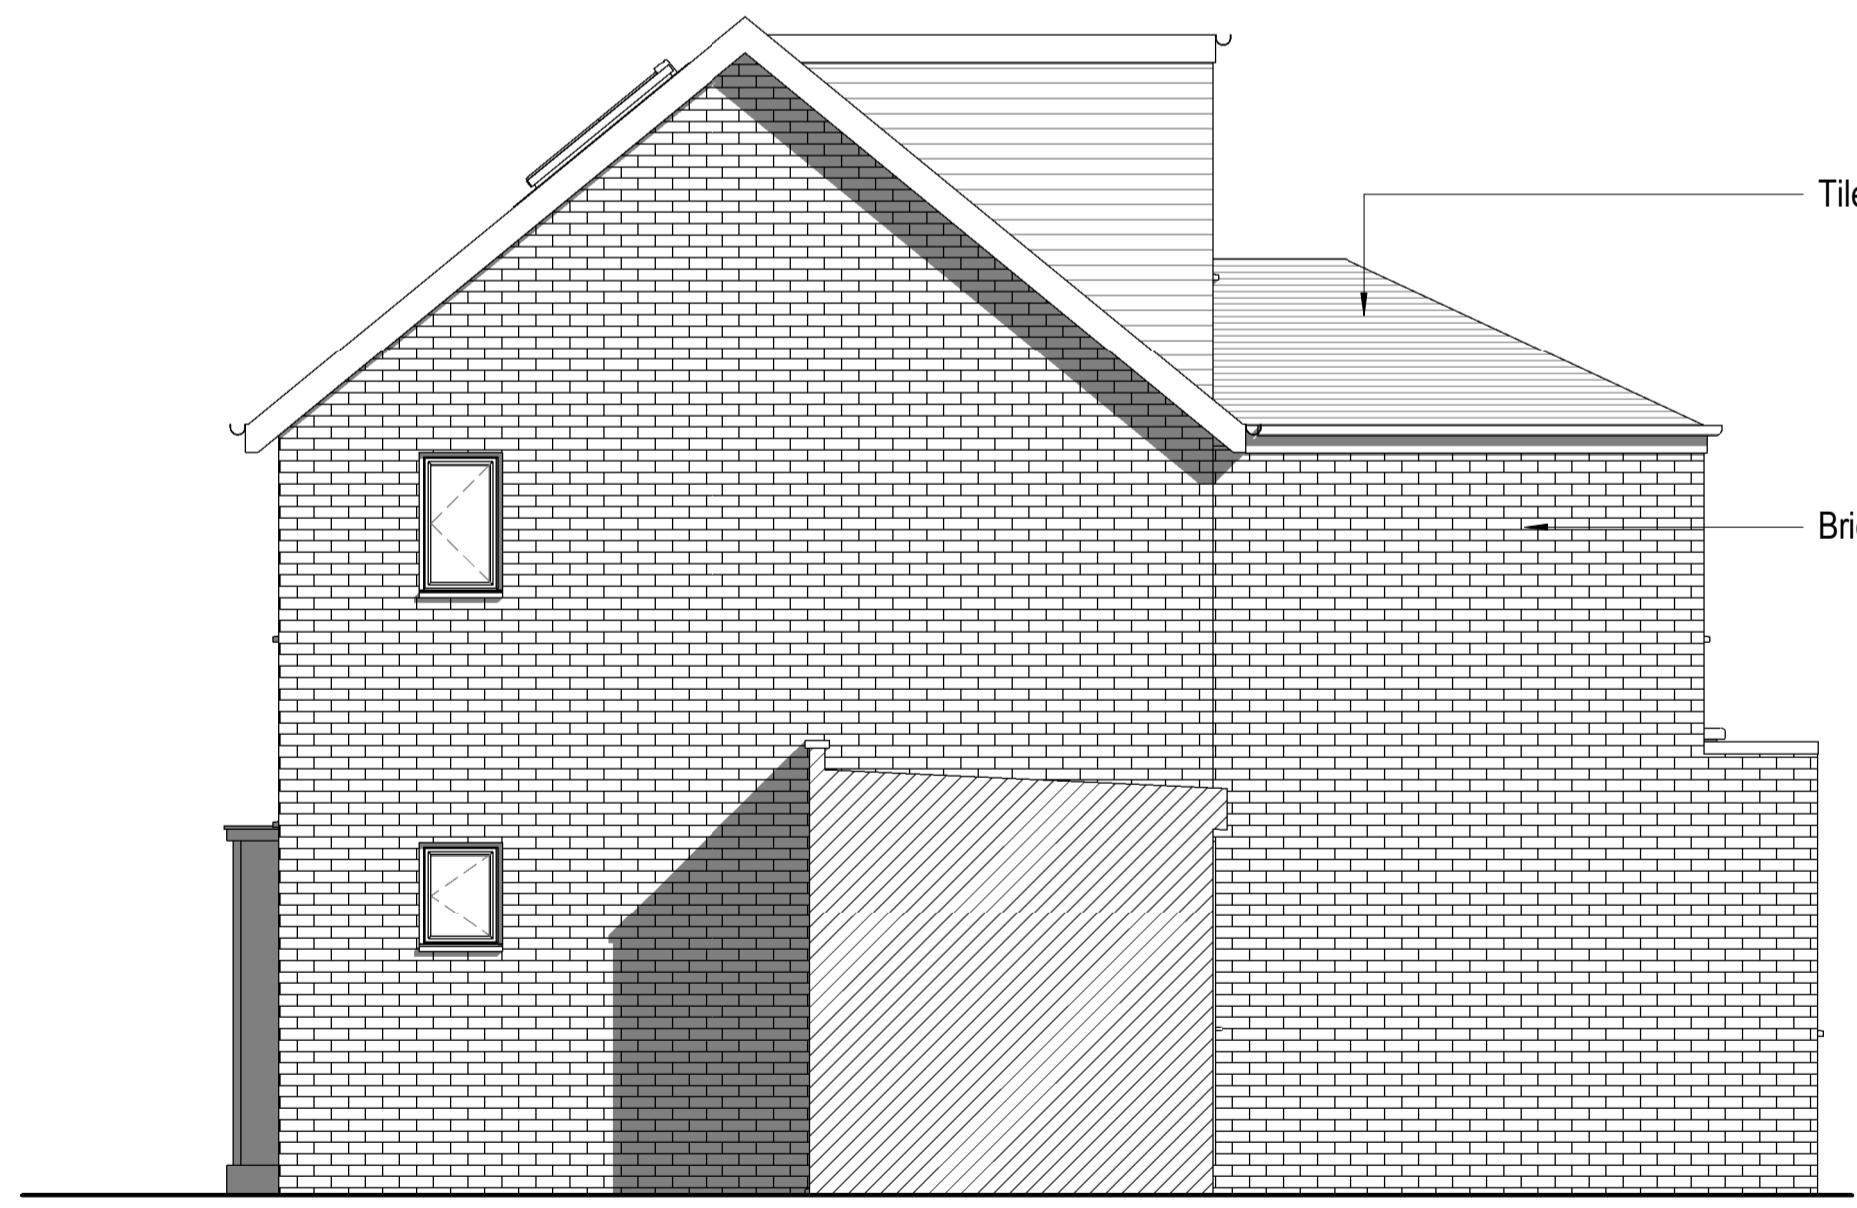

3 East_Proposed
1 : 50

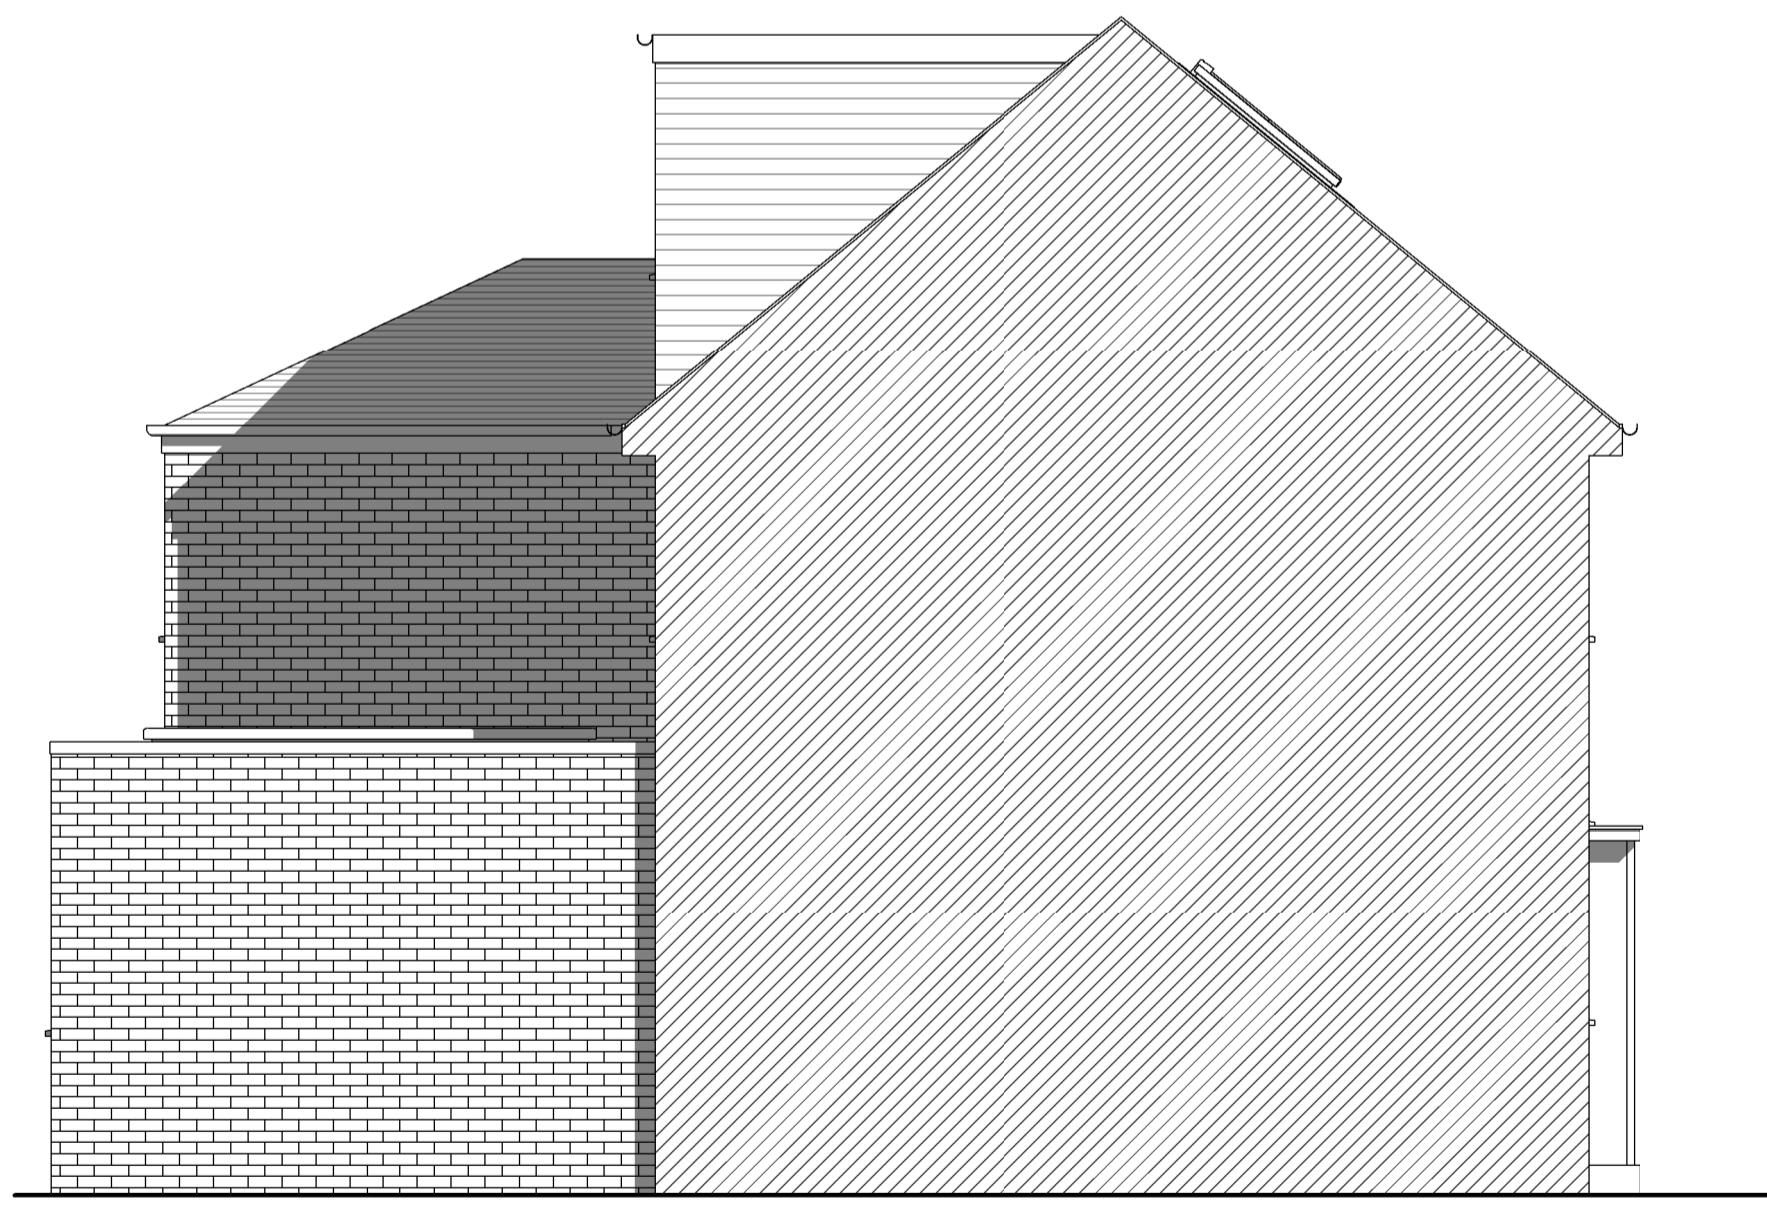

4 West_Proposed
1 : 50

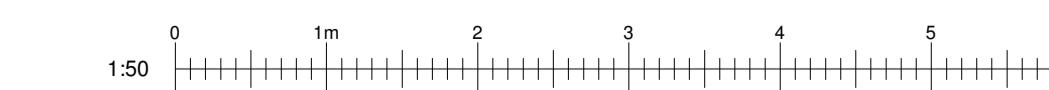

1	Planning Application	AG/NF	15/12/23
rev	description	drawn / checked	date
revisions			
Status: PLANNING			
This drawing is to be used for design intent only. This drawing is protected under The Copyright, Designs and Patents Act 1988. Do not scale. Figured dimensions only are to be taken from this drawing. All dimensions are to be checked on site before any work is put in hand. If in doubt, ASK.			
CURIO ARCHITECTS			
a: Bakerloo, 17 Hanover Square, London, W1S 1BN w: www.curioarchitects.co.uk e: hello@curioarchitects.co.uk			
Client: Piotr Tomicki			
Project: 133 The Fairway Ruislip			
Title: Proposed Elevations			
Scale:	1 : 50 @ A1	Drawn:	AG
Date:	05/22/23	Checked:	AG
Job no:	Drawing no:	Revision:	
23023	08002	1	