


Metres

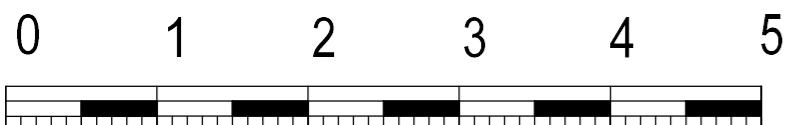


SCALE 1 : 50


REV/NOTES:

Where building to the boundaries the adjacent owner is to be informed under the terms of the Party Wall Act 1996 and its provisions followed. Where building over boundaries the adjacent owner is to be served notice under section 65 of the Town & Country Planning Act 1990.


© This drawing and the works depicted are the copyright of ASB Property Consultants LTD and may not be reproduced or amended except by written permission of ASB Property Consultants LTD

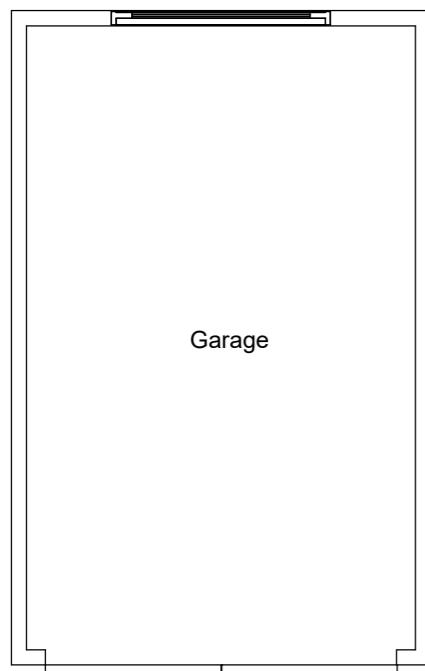


Garage

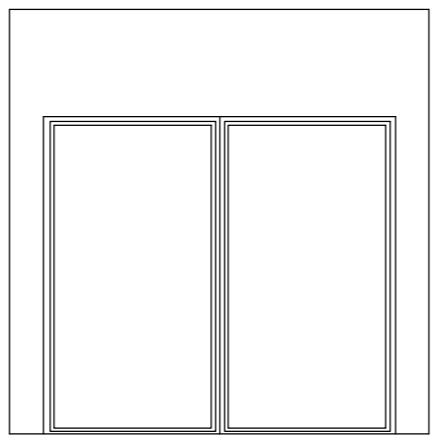

Front

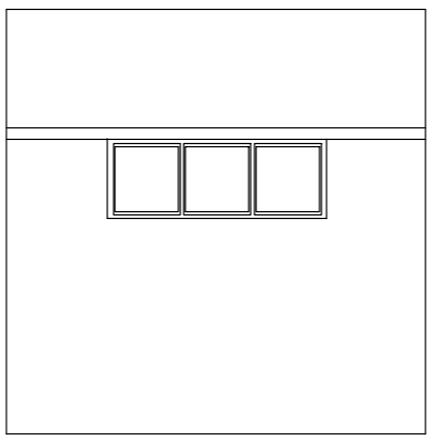

Rear

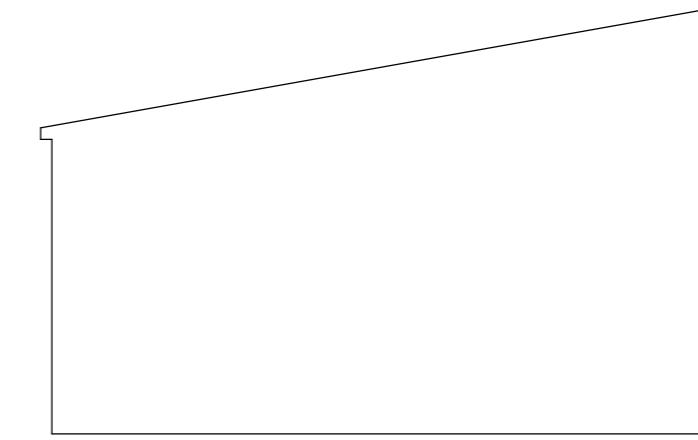

Side

PRE EXISTING LAYOUT
Scale 1:50

PRE EXISTING ELEVATIONS
Scale 1:50

Application:			
HPA – Change of use from garage to habitable room including external changes			
Client:	Mr Vishal Shah	Date:	17 th May 2023
Site:	193 Tolcarne Drive Pinner, HA5 2DN	Drawn By:	Gurps Benning
Scale:	Refer to Drawing @ A3	Dwg.No:	ASB975 – 01

ASB PROPERTY CONSULTANTS LTD			
<i>Planning consultants and Surveyors</i>			
Unit 1, Gethchen House, Dawley Road Hayes, UB3 1EH	Tel : 07854 351 934 – 0208 212 7981	Email : asbpropertyconsultantsltd@hotmail.com	
Copyright © 2023 ASB PROPERTY CONSULTANTS LTD (All rights reserved)			