


SITE LOCATION PLAN
AREA 2 HA
SCALE: 1:1250 on A4
CENTRE COORDINATES: 508035 , 182356



SCALE BAR 1:1250 @ A4

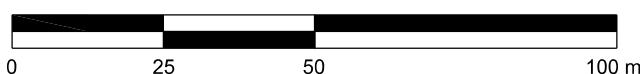

Disclaimer: Do not scale from this drawing. Check all dimensions on site before fabrication or setting out. This document is copyright and may not be reproduced without permission of the owner.	
Notes: All dimensions in millimetres.	
KEY: SITE BOUNDARY —————	

Rev: '00	Notes: Planning Submission	Date: 20.06.2025	Dwn: MI	Iss: MI	Author: Maria Ignaszewska M Eng, Dip Arch, BA (Hons) ARB no. 077808G M: 077 3138 7952
Client: Mr Arek Marczewski 32A Star Road Uxbridge UB10 0QH					 [Architecture] [Interior Design] MG LTD, Office 67, Millmead Business Centre Millmead Road, London, N17 9QU, United Kingdom T +44 (0) 20 3715 7751 E office@mgdc.info

Project: Rear Dormer 32A Star Road, Uxbridge UB10 0QH		
Drawing Title: SITE LOCATION PLAN		
Drawn By: MI	Issued By: MI	Date of First Issue: 20.06.2025
Project No: EX-SR-A-32A		Scale @ A4: 1:1250
Drawing No: A-SR-32A-SL-001		
Revision: 00		