


NOTES:
Existing - Plans

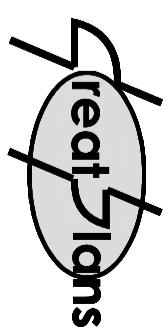

Client:

Contacts:
Tel: 07976 928 789
E-Mail: joel.gray@createplans.co.uk


Location:

32 Star Road
Uxbridge
UB10 0QH


Scale: 1:100 @ A3

0 1M 5M



Existing
Brick Built
External Structure
with Roof
Built in October 2020

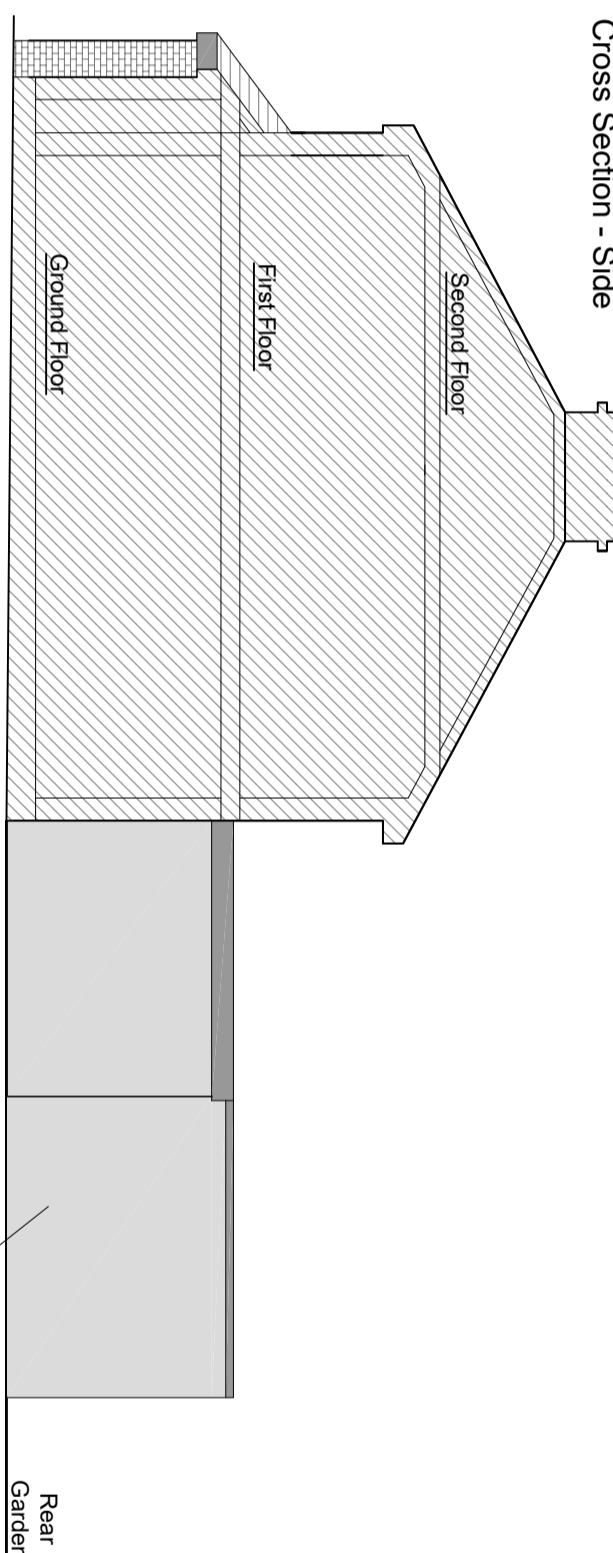

Existing
Brick Built
External Structure
with Roof
Built in October 2020

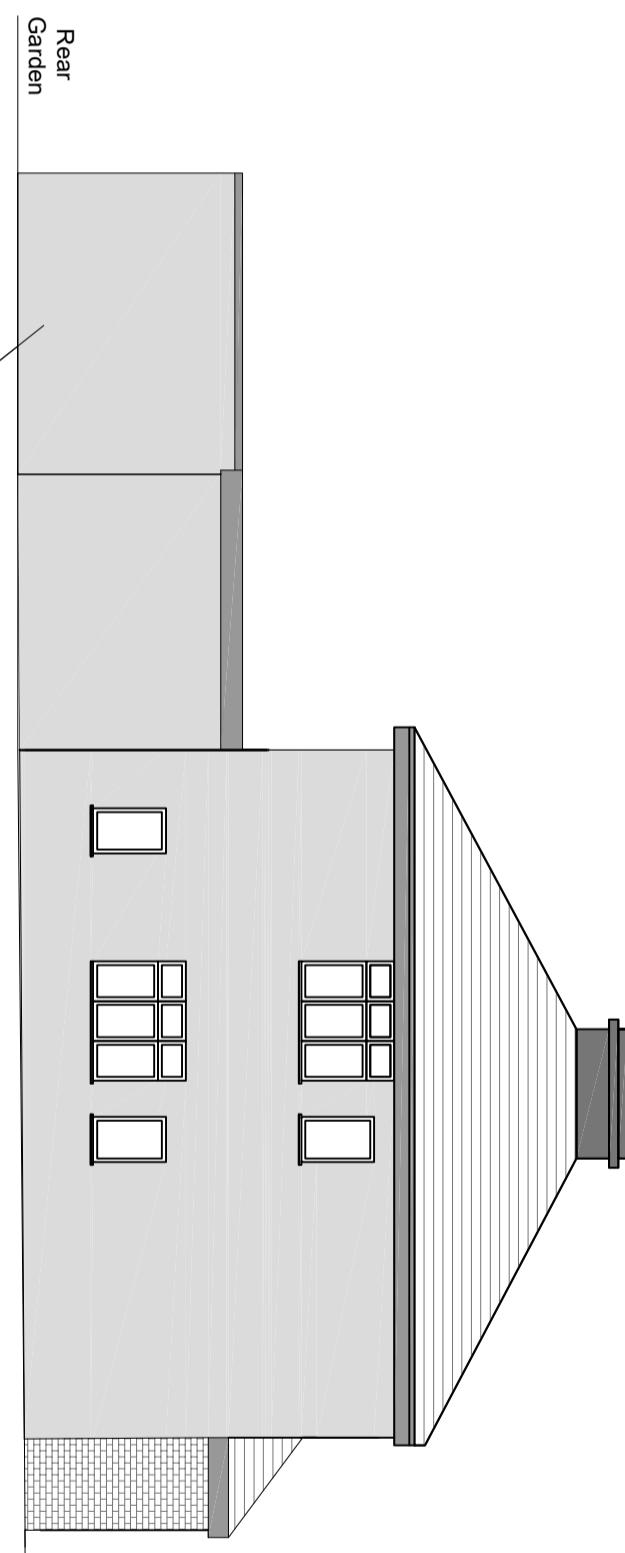

Rear
Garden

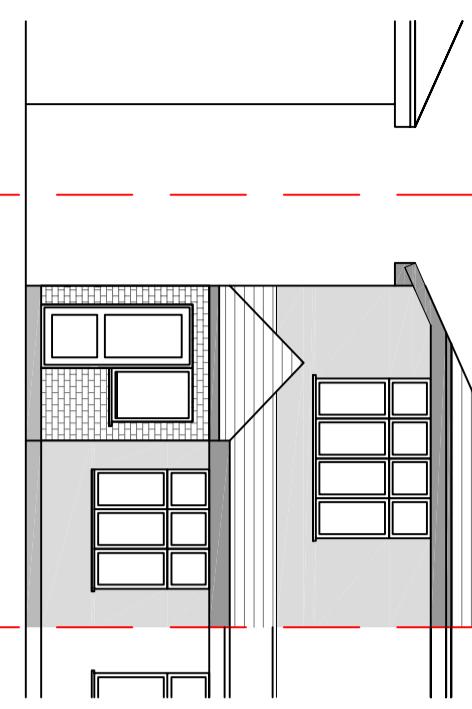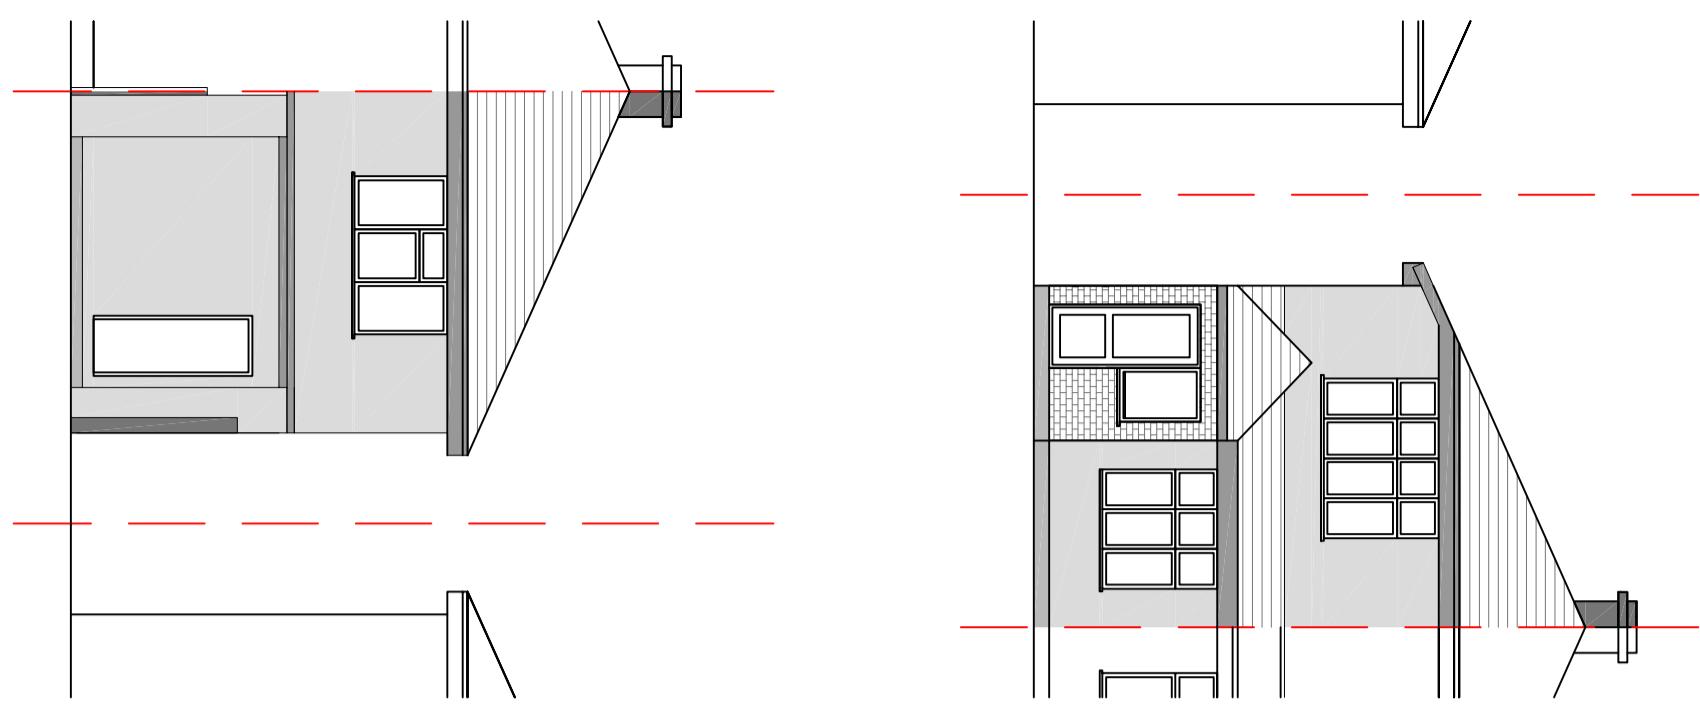

Drg No.:

02

Date: 29-01-25 Drawn By: Joel Gray