


SITE LOCATION PLAN
AREA 2 HA
SCALE: 1:1250 on A4
CENTRE COORDINATES: 508035 , 182356

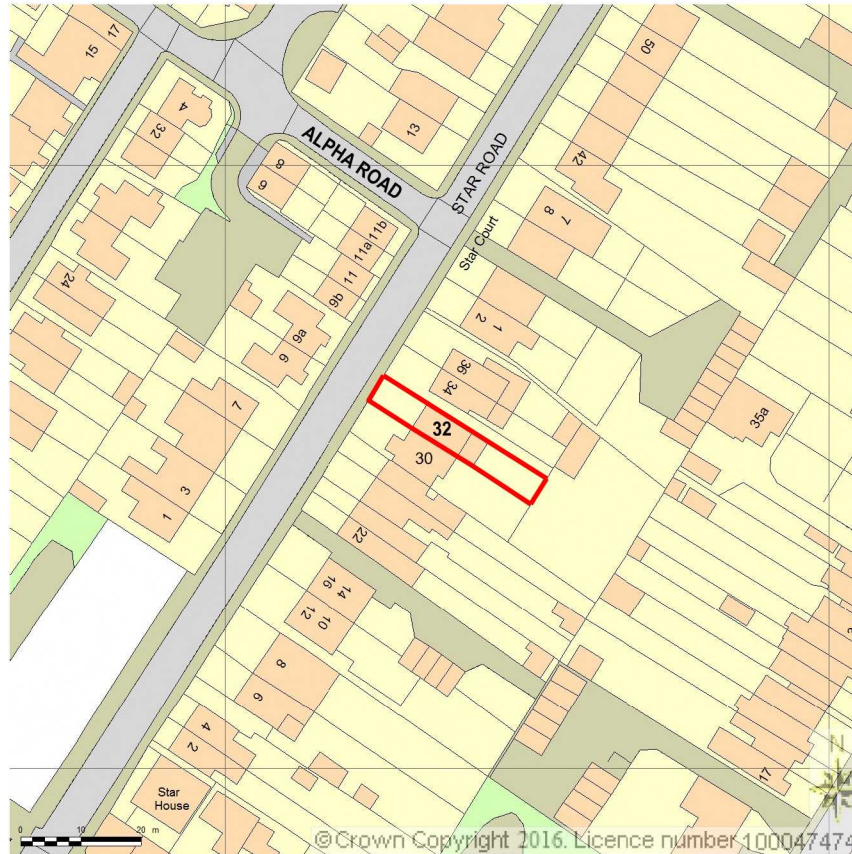

Supplied by Streetwise Maps Ltd
www.streetwise.net
Licence No: 100047474
12:47:51 11/11/2016



Disclaimer: Do not scale from this drawing. Check all dimensions on site before fabrication or setting out. This document is copyright and may not be reproduced without permission of the owner.
Notes: All dimensions in millimeters.
KEY: SITE BOUNDARY ———

Rev: 00 Notes: Planning Submission Date: 05.05.2020 Dwn: MG Iss: MG	Author: Maria Golasowska M Eng, Dip Arch, BA (Hons) ARB no. 077808G Director, MGDC Ltd. M: 077 3138 7952
Client: Mr Arek Marczewski Space House Suite 9 Abbey Road Park Royal London NW10 7SU	MG LTD [Architecture] [Interior Design] 246 Watson Heights Chelmsford CM1 1AP United Kingdom T: +44 (0) 20 3715 7751 E: office@mgdc.info Maria Golasowska Design Consultancy MGDC LTD

Project: Private Semi-Detached House 32 Star Road, Uxbridge UB10 0QH
Drawing Title: SITE LOCATION PLAN
Drawn By: MG Issued By: MG Date of First Issue: 05.05.2020
Project No: EX-HL-A-032 Scale @ A4: 1:1250
Drawing No: A-HL-032-SL-001 Revision: 00