
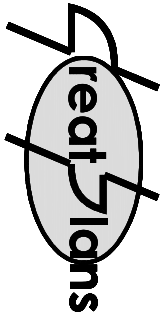
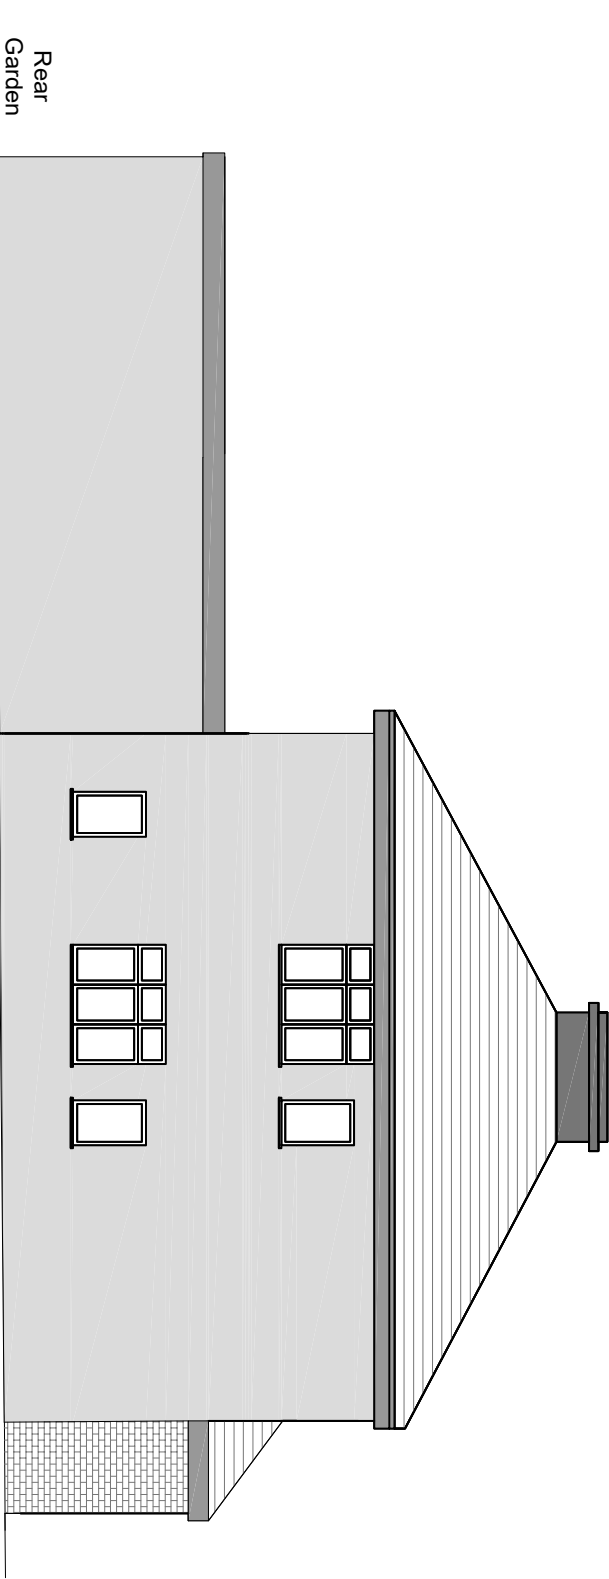


NOTES:

Proposed - Plans

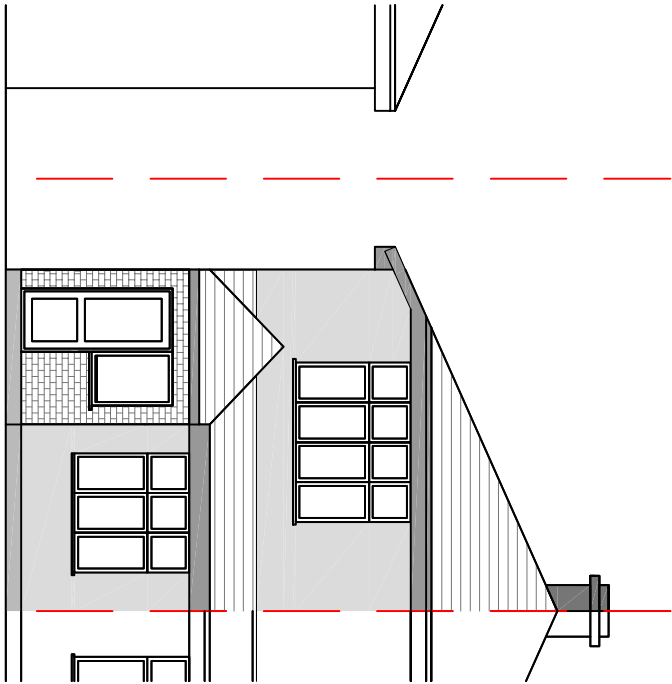

Contacts:
Tel: 07976 928 789
E-Mail: joel.gray@greatplans.co.uk


Client:

Location:

32 Star Road
Uxbridge
UB10 0QH

Scale: 1:100 @ A3

0 1M 5M

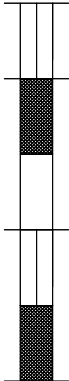

Date: Drawn By:

29-01-25 Joel Gray

Drg No: 04

Cross Section - Side

