


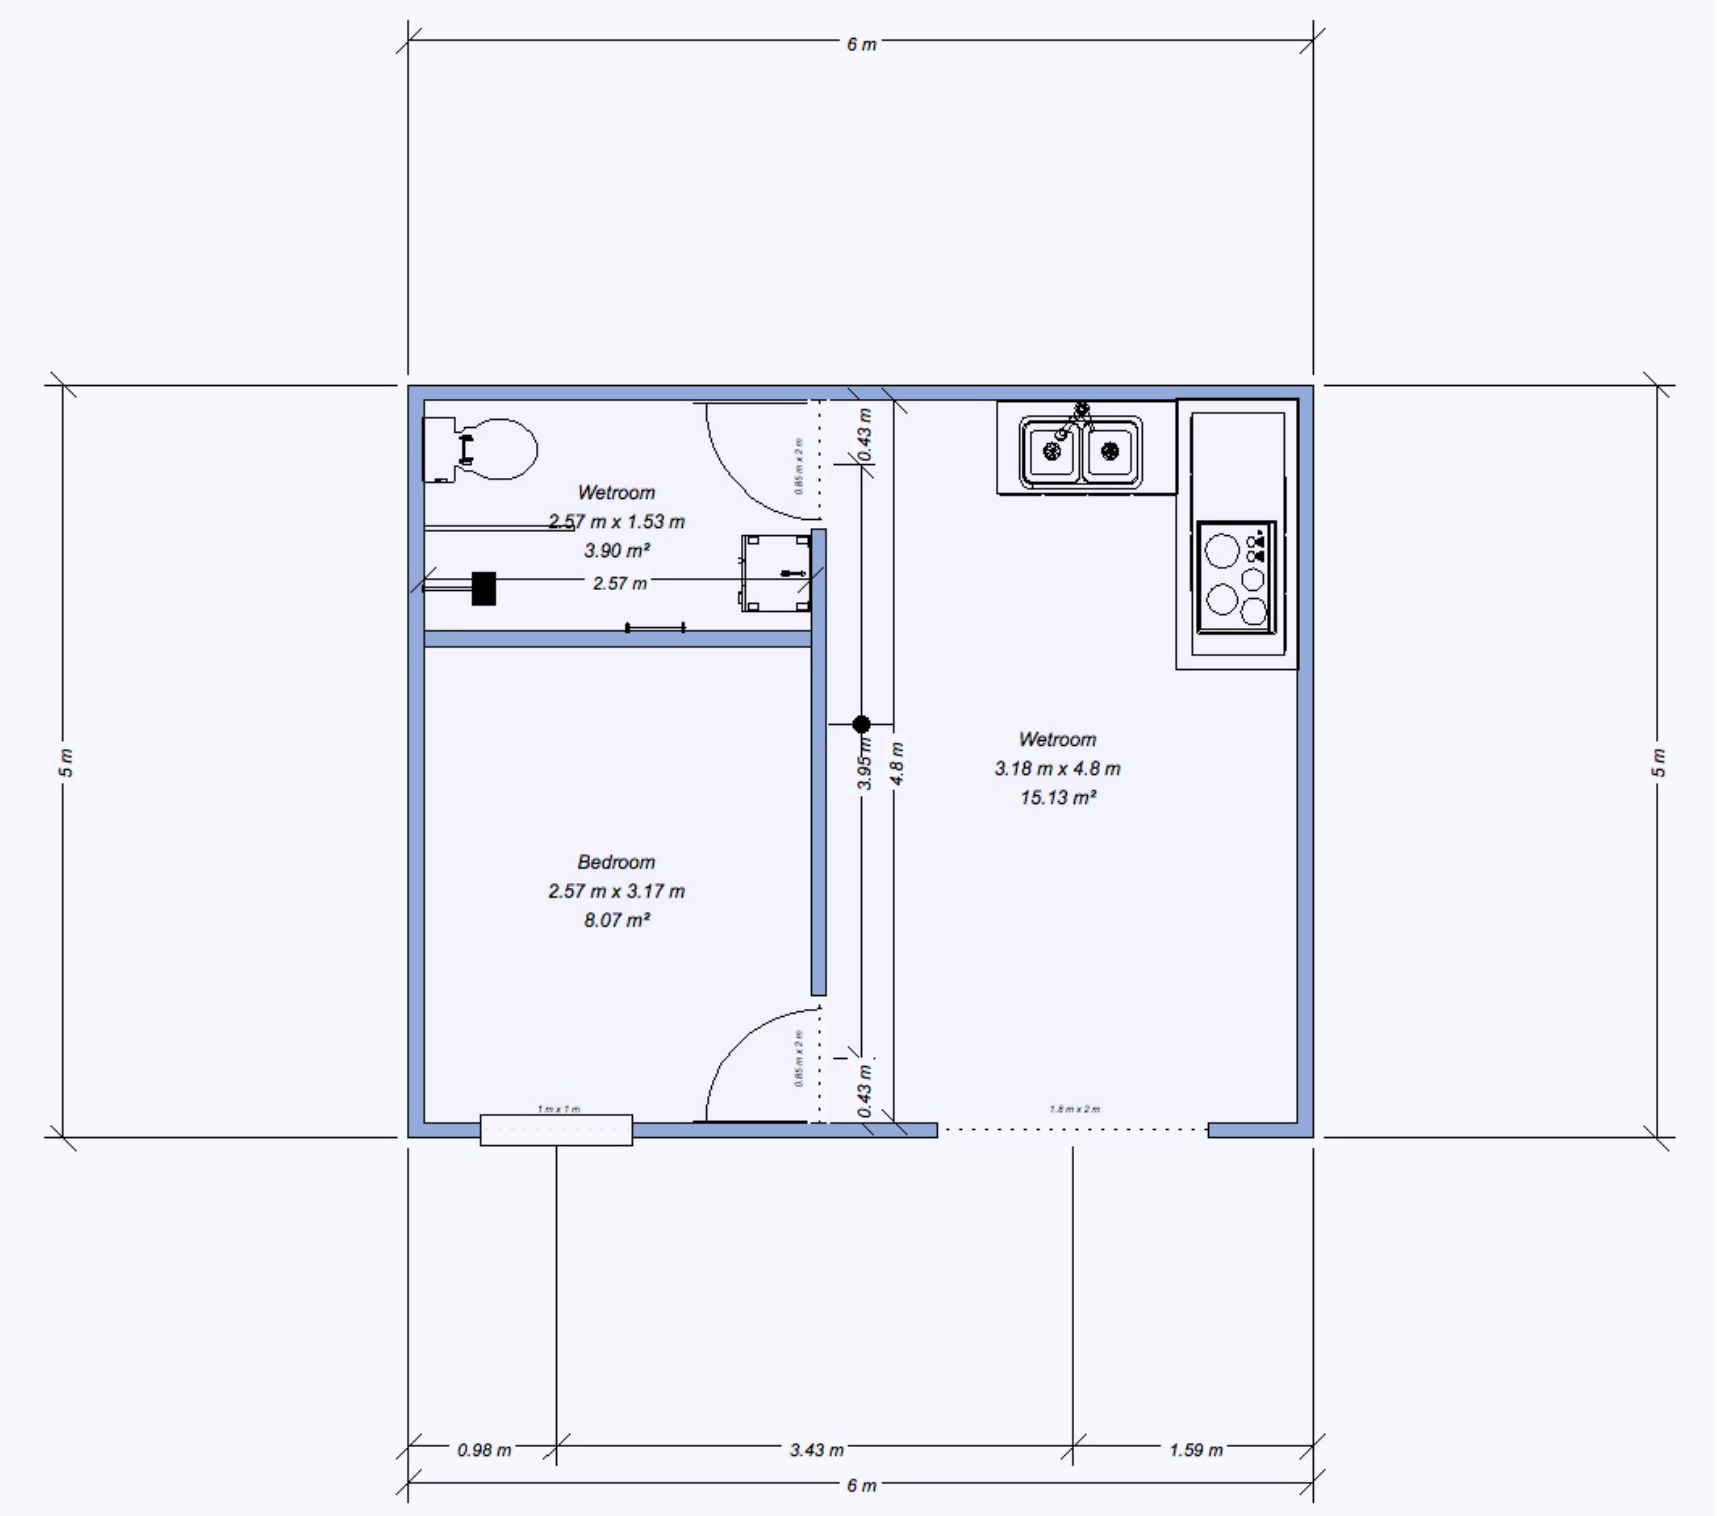

SCALE BAR 1:50

