
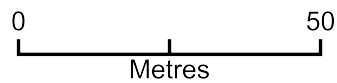


105B Lansbury Drive

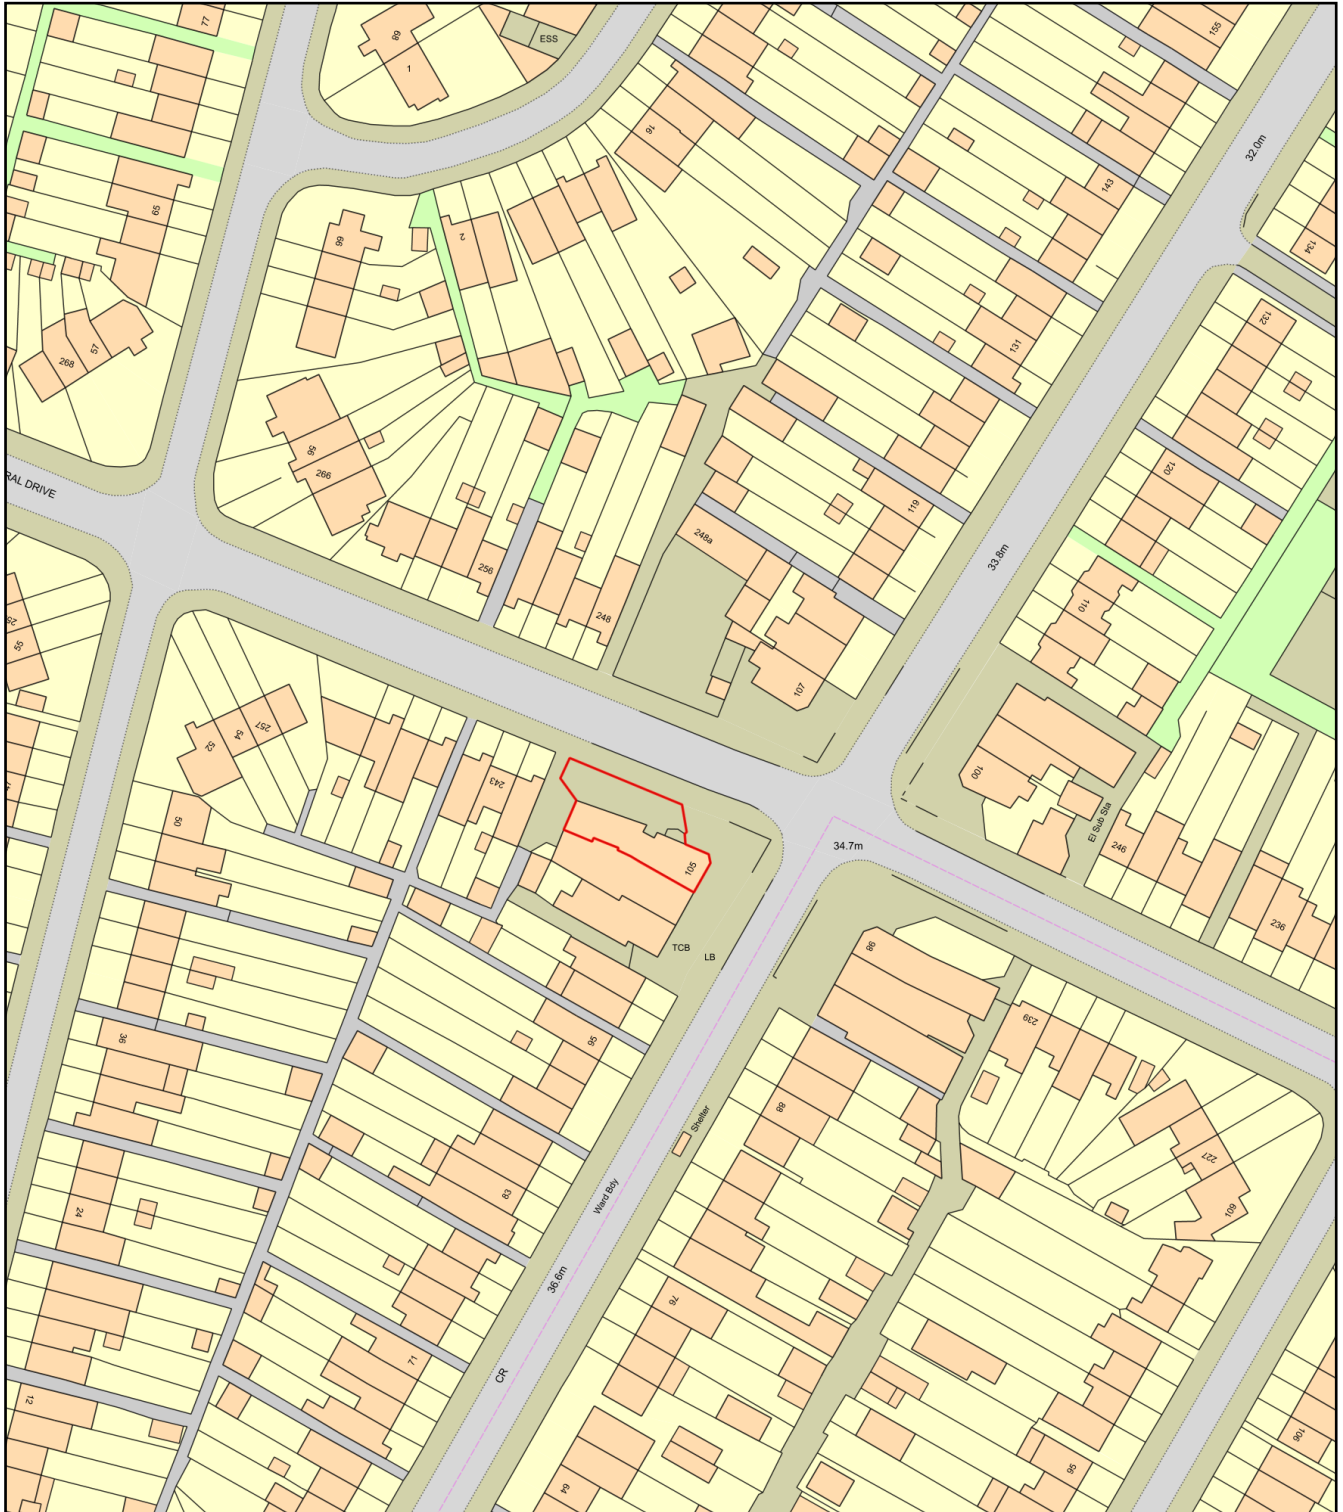

Plan Produced for: TS

Date Produced: 06 Jun 2023

Plan Reference Number: TQRQM23157152014948

Scale: 1:1250 @ A4