



N

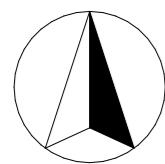

0 12.5 25 37.5 50 62.5 M
Meters @ 1:1250 @ A3

0 5 10 15 20 25 M
Meters @ 1:500 @ A3

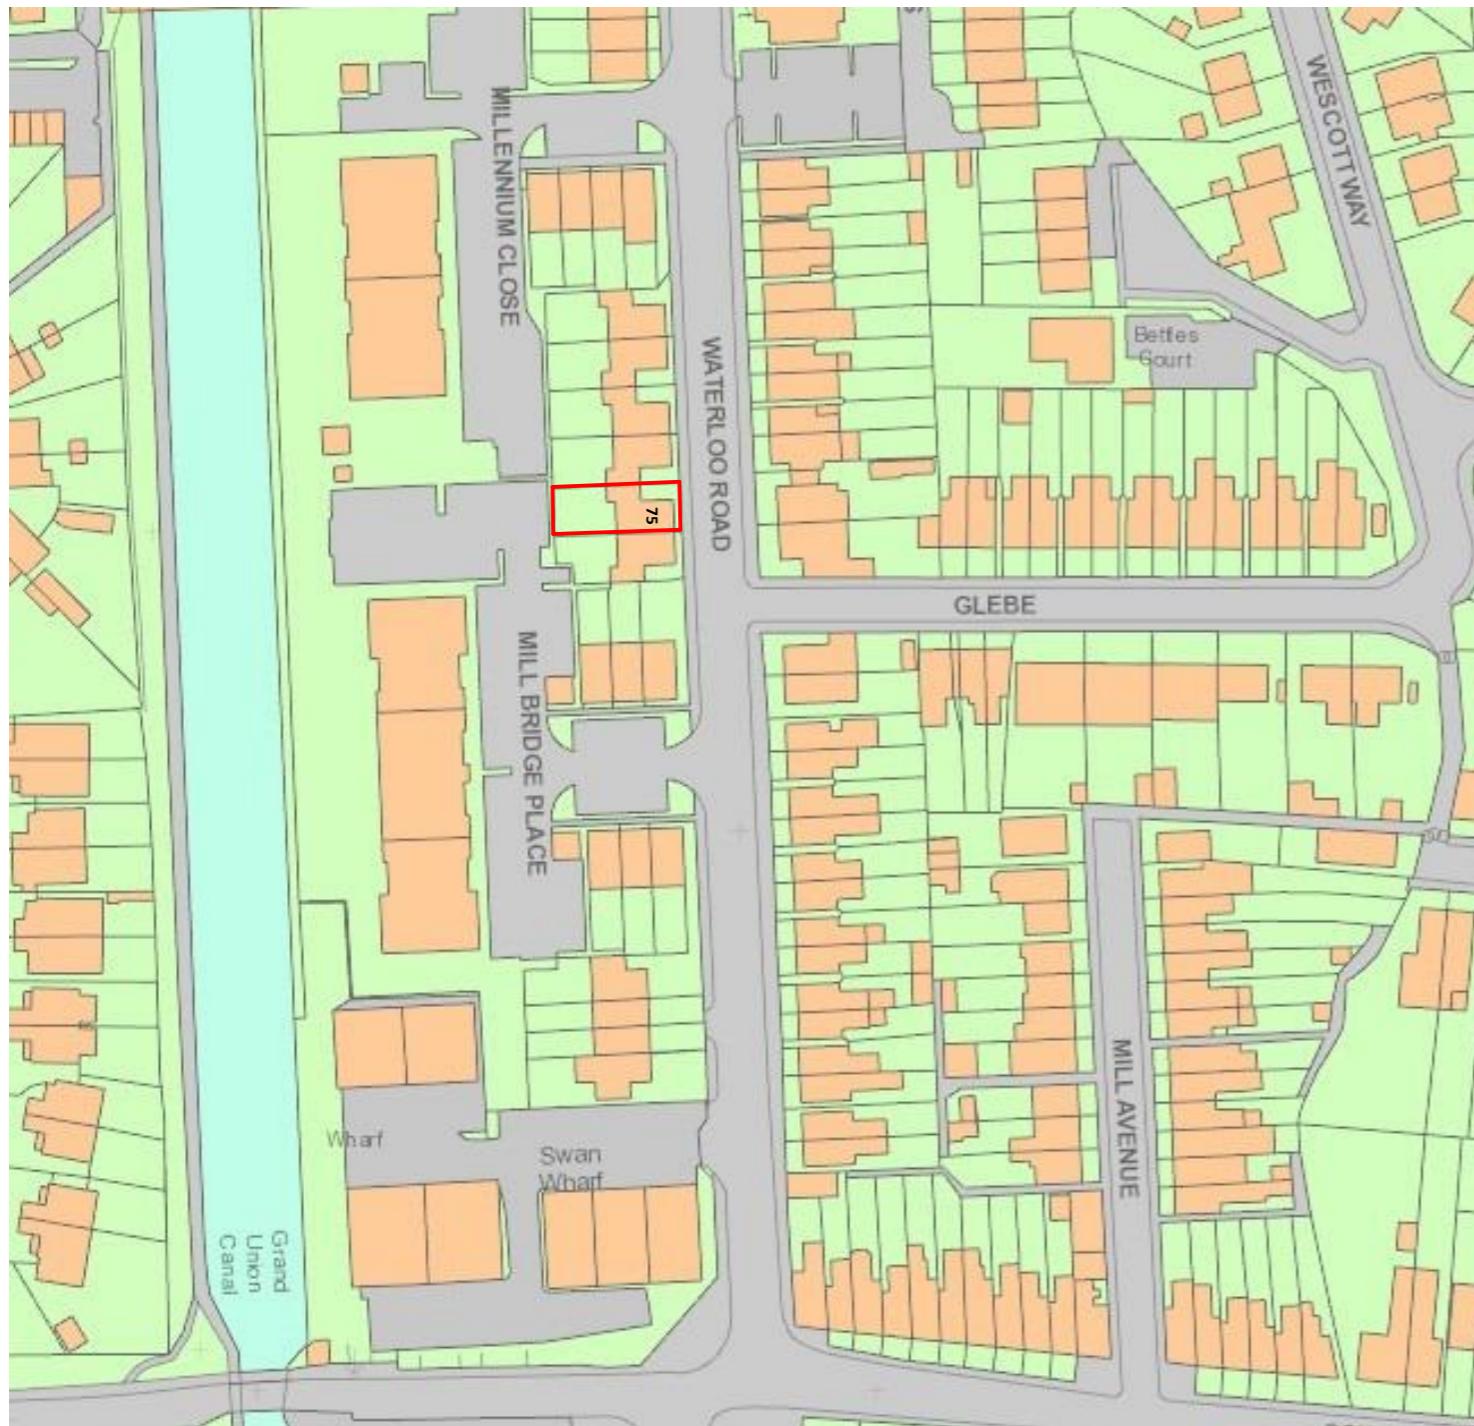

LOCATION MAP scale 1:1250

COPYRIGHT: The contents of this drawing may not be reproduced in whole or in part without express written consent of ARKS Design Limited.

Drawings to be read in conjunction with relevant drawing and specs. Drawings can only be scaled for planning purposes. Drawings not to be scaled, figured dimensions only for construction and another purpose. Any discrepancies are to be pointed to the Agent/Engineer/Contractor. The agent is not liable for any faults not raised. Drawings not to be scaled for land transfer purposes.

PLANNING ISSUE

Scale: 1:500, 1:1250@A3

Date: JUN 2023

Project Title:
PROPOSED DEVELOPMENT AT
75 Waterloo Road, Uxbridge UB8
2RS

Unit 13 First Floor, Clements Court,
13-14 Clements Lane,
Ilford, Essex, IG1 2QY

Drawing Title:
LOCATION MAP & BLOCK PLAN

Project no: **2305016** Drawing no: **PL01**

Revision: **E.mail:** contact@arkssdesign.co.uk
Detail: **Tel:** 0208 0905070
Date: **Mob:** 078 2555 7465

www.arkssdesign.co.uk