


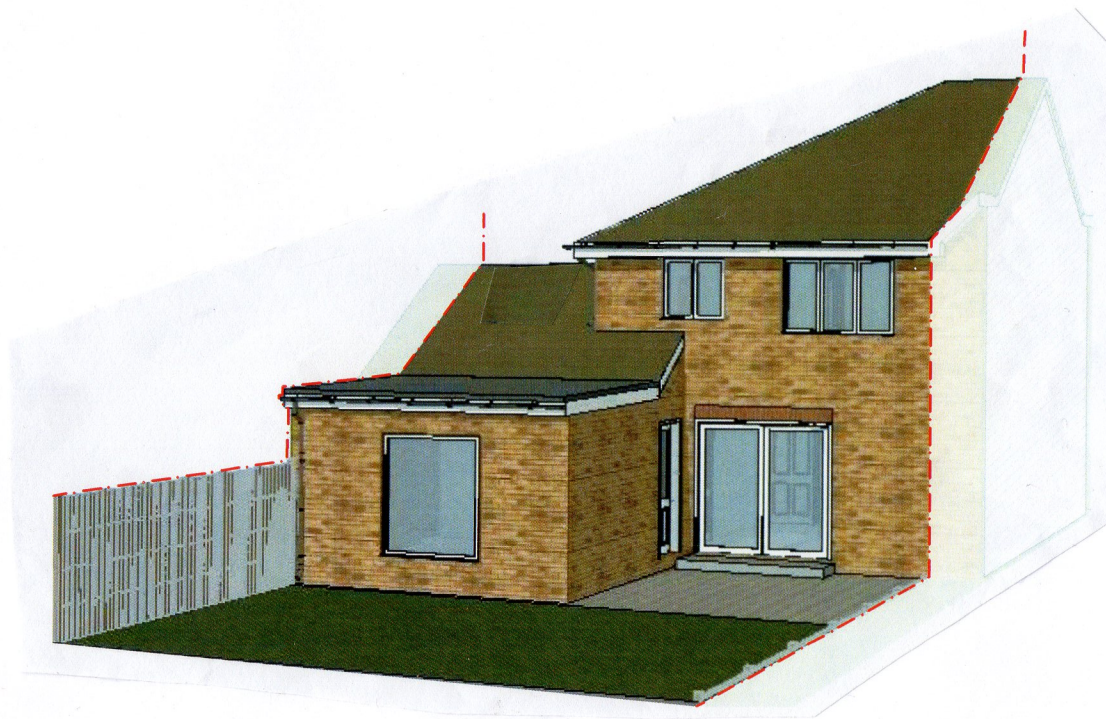

COPYRIGHT: The contents of this drawing may not be reproduced in whole or in part without express written consent of ARKSS Design Limited.

Drawings to be read in conjunction with relevant drawing and specs. Drawings can only be scaled for planning purposes. Drawings not to be scaled. Figured dimensions only for construction and any other purpose. Any discrepancies are to be pointed to the Agent/Engineer/Contractor. The agent is not liable for any faults not raised. Drawings to be scaled for land transfer purposes.

PLANNING ISSUE

Scale: 1:100@A3

Date: JUN 2023

Project Title:
PROPOSED DEVELOPMENT AT
75 Waterloo Road, Uxbridge UB8
2RS

Drawing Title:
PROPOSED 3D

Project no:

2305016

Drawing no:

PL10

Revision:

Revision	Detail	Date
E.mail: contact@arkssdesign.co.uk Tel: 0208 0905070 Mob: 078 2555 7465 www.arkssdesign.co.uk		