


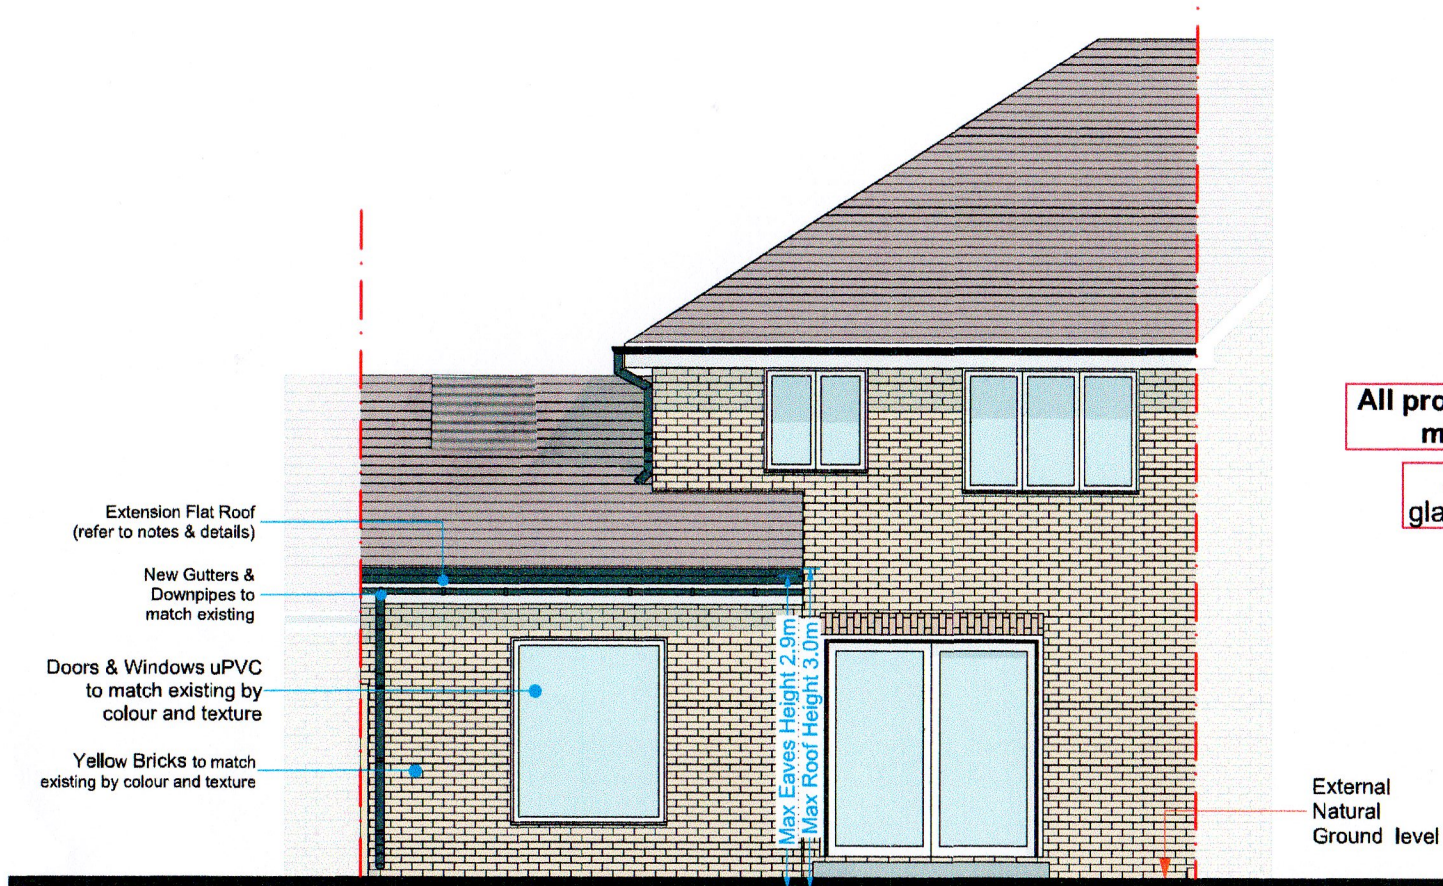

All proposed materials to match existing materials by colour and texture

Any Side Window to be obscure glazing and, non operable below 1.7m

Proposed Rear Elevation 1:50