


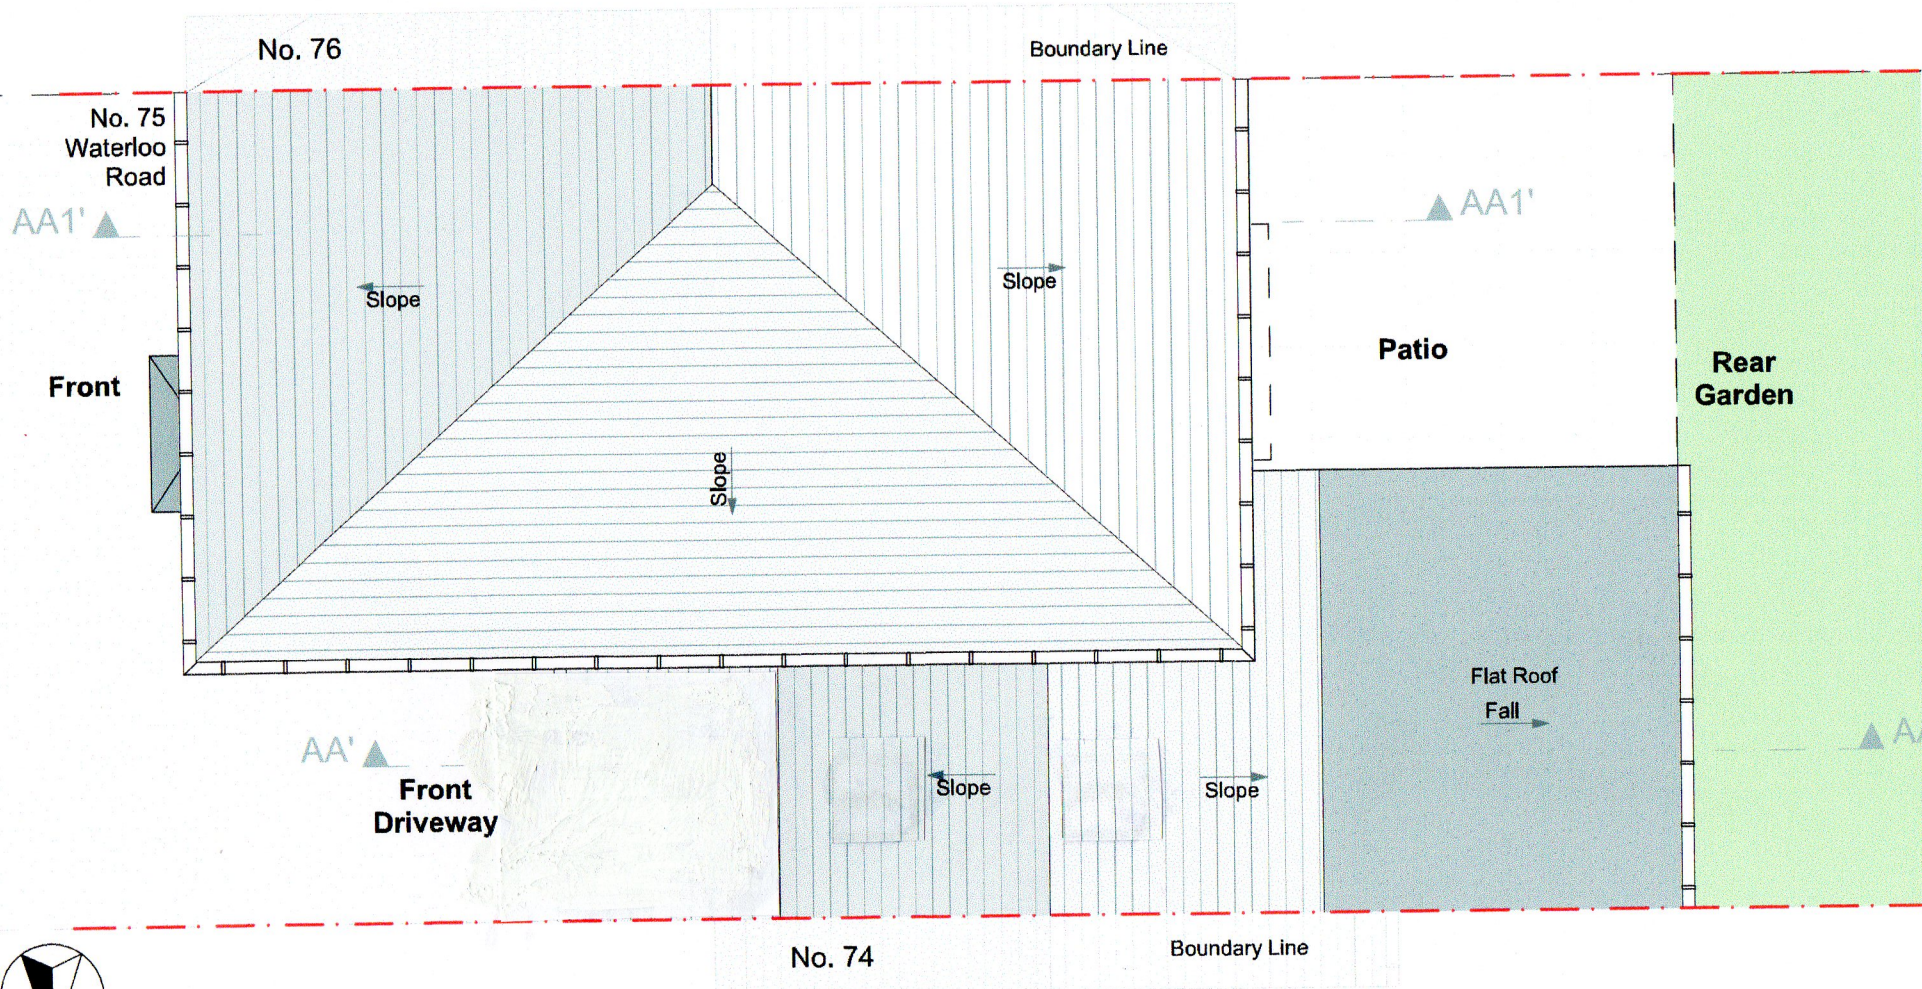

Proposed Roof Plan 1:50