


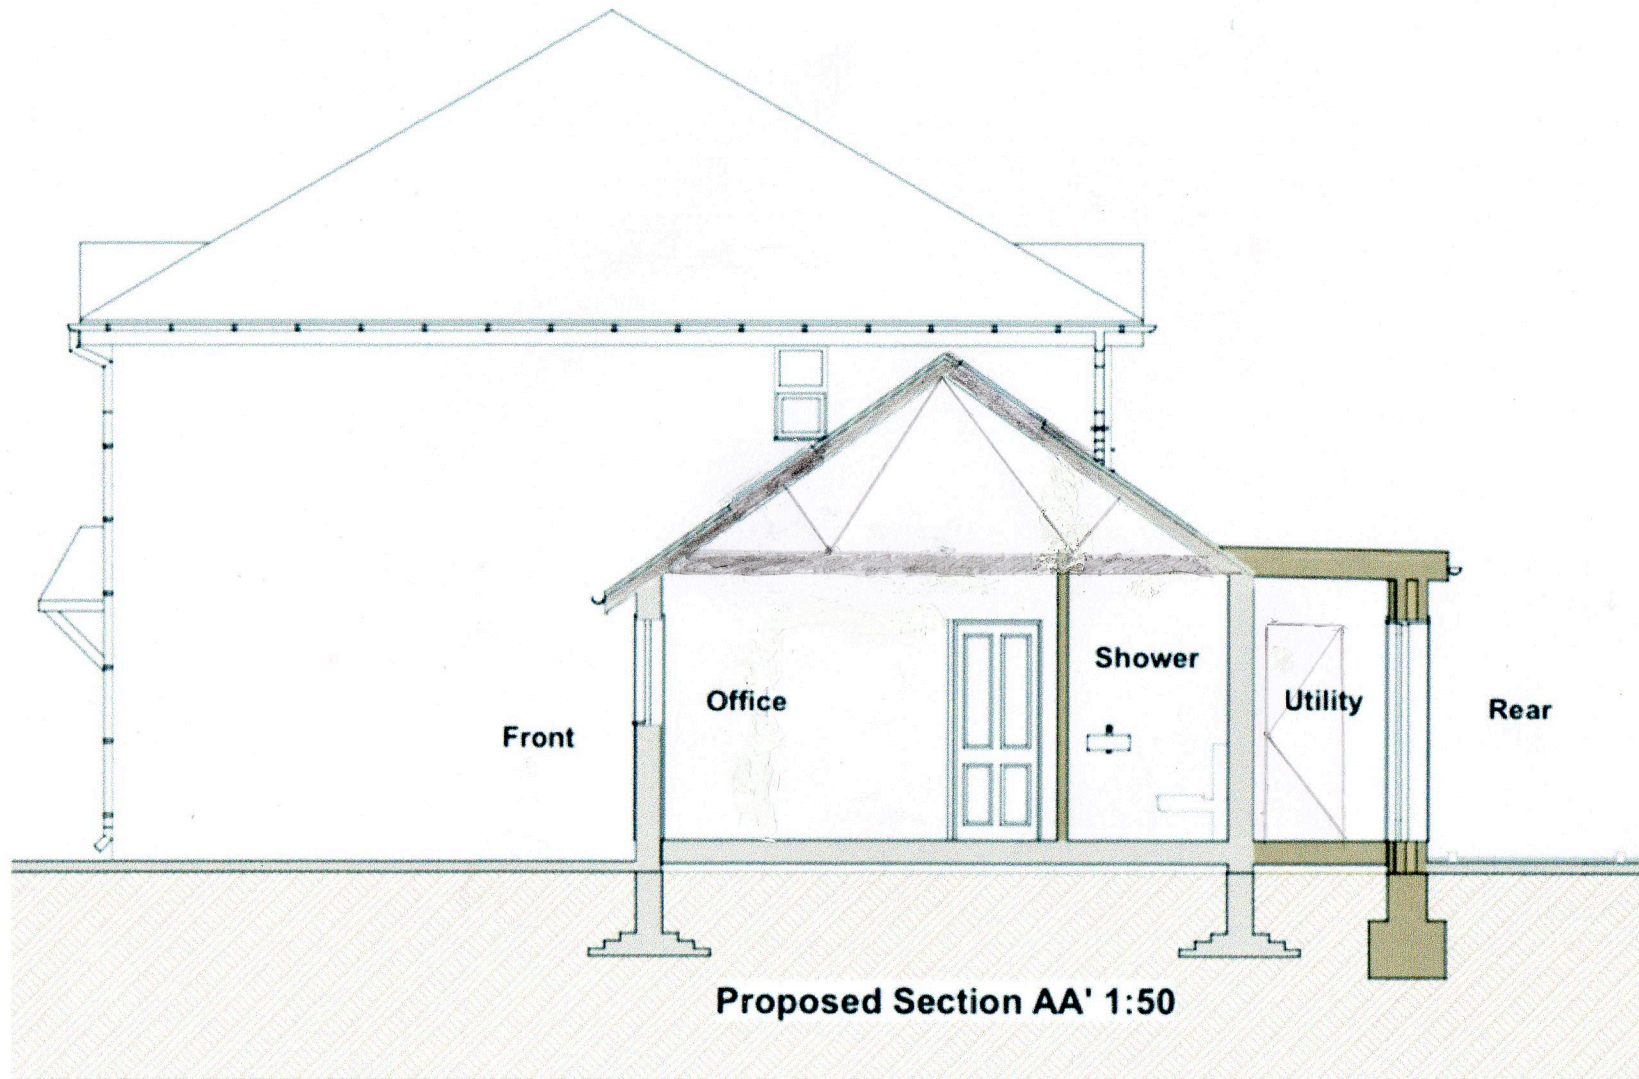

COPYRIGHT: The contents of this drawing may not be reproduced in whole or in part without explicit written consent of ARKSS Design Limited.

Drawings in this report are intended for reference only and are not to be used for construction purposes. Drawings may be subject to change without notice. The user assumes full responsibility for any errors or omissions. This report is not valid for any purpose other than that for which it was prepared.

ARKSS DESIGN
Scale: 1:50 Date: JUN 2023

Project Title:
PROPOSED DEVELOPMENT AT
75 Waterloo Road, Uxbridge UB8
2RS

Drawing Title:
**PROPOSED
SECTION**

Unit 13 First Floor, Clements Court,
13-14 Clements Lane,
Ilford, Essex, IG1 2QY

Project no:	Drawing no:	Revision:
2305016	PL09	A

E-mail:
contact@arkssdesign.co.uk
Tel: 0208 0905070
Mob: 078 2555 7465

www.arkssdesign.co.uk