

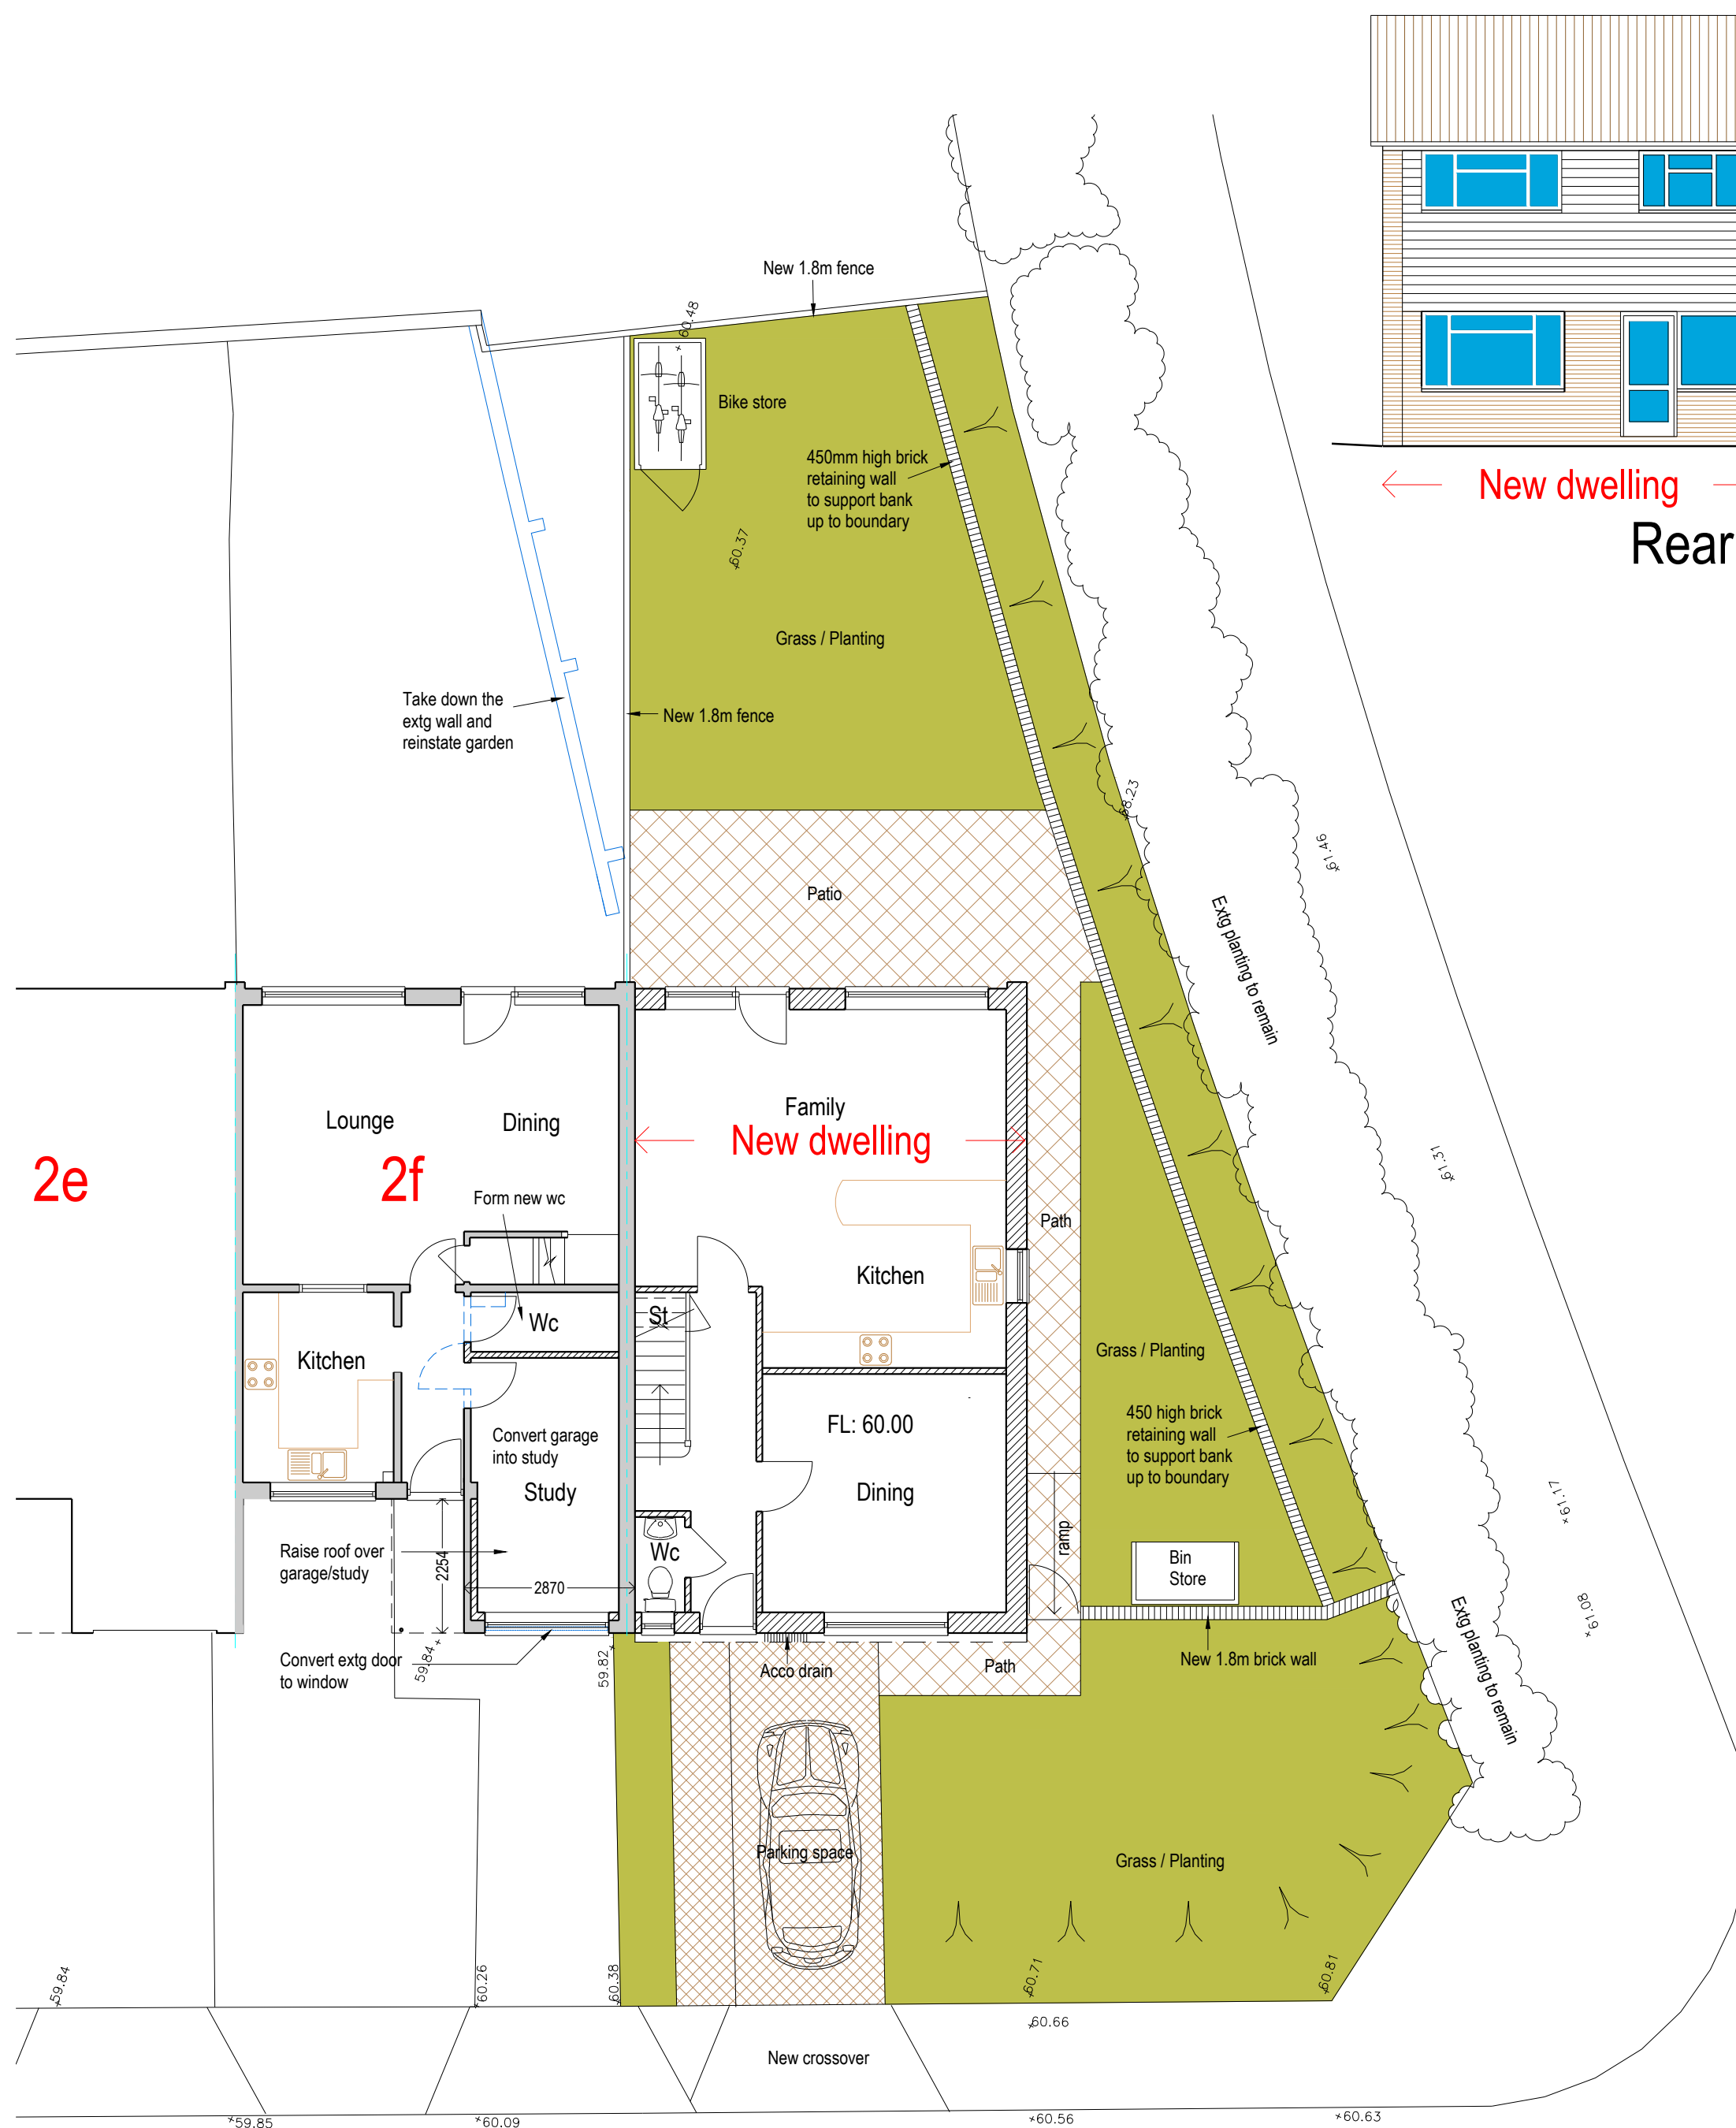
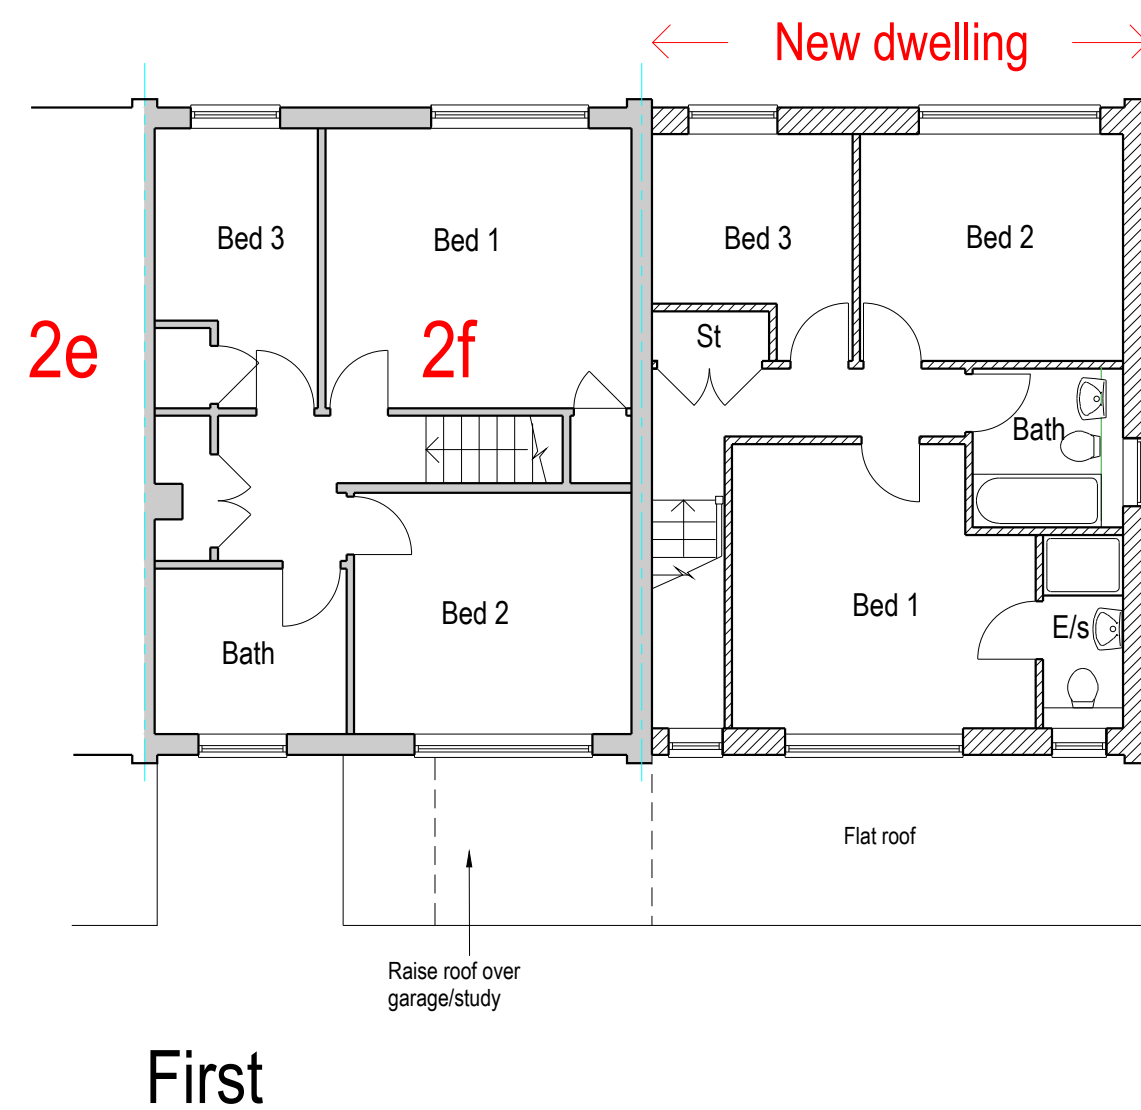
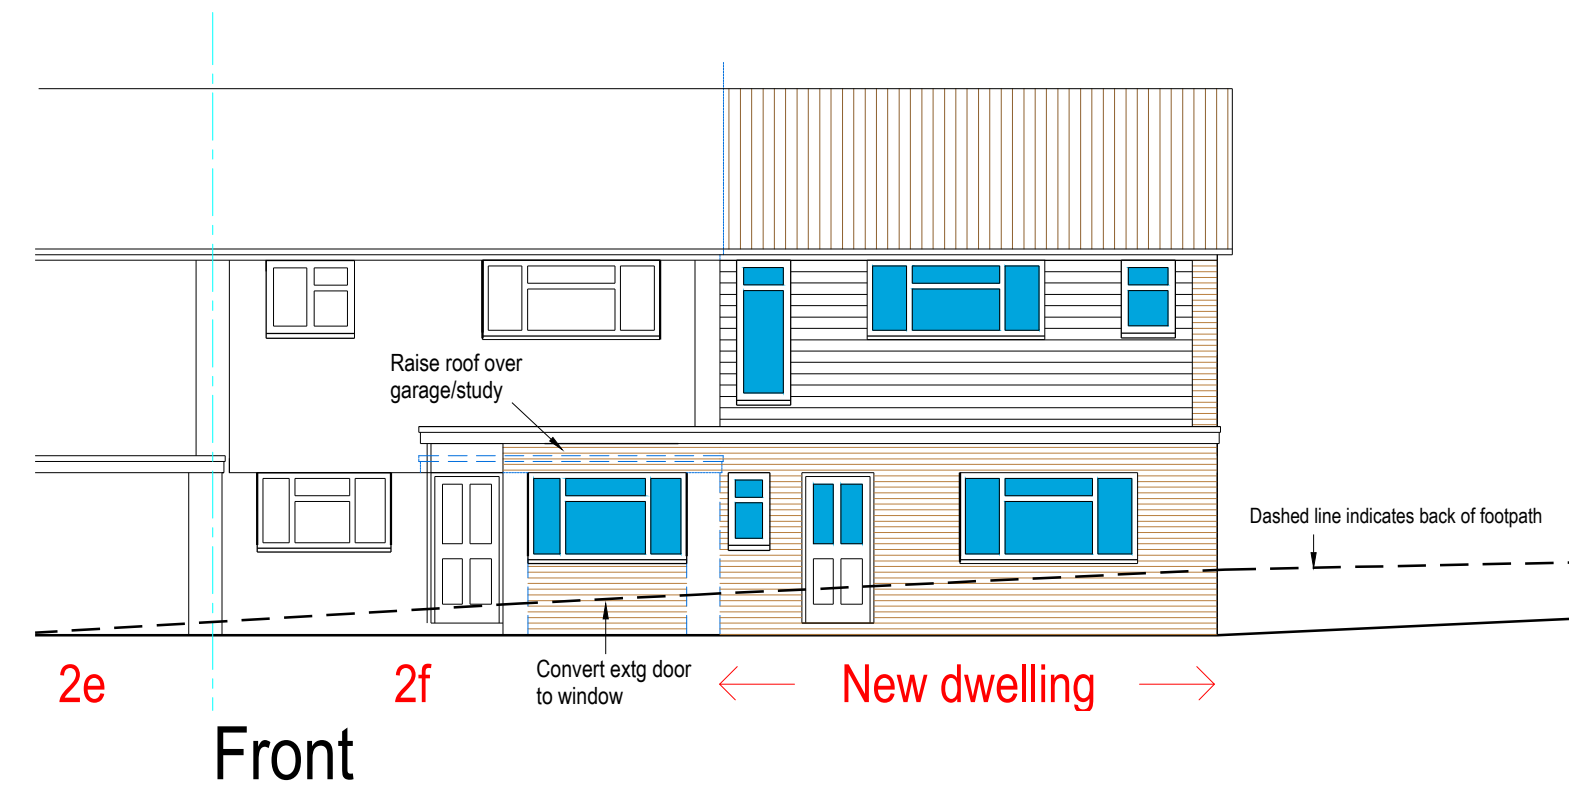


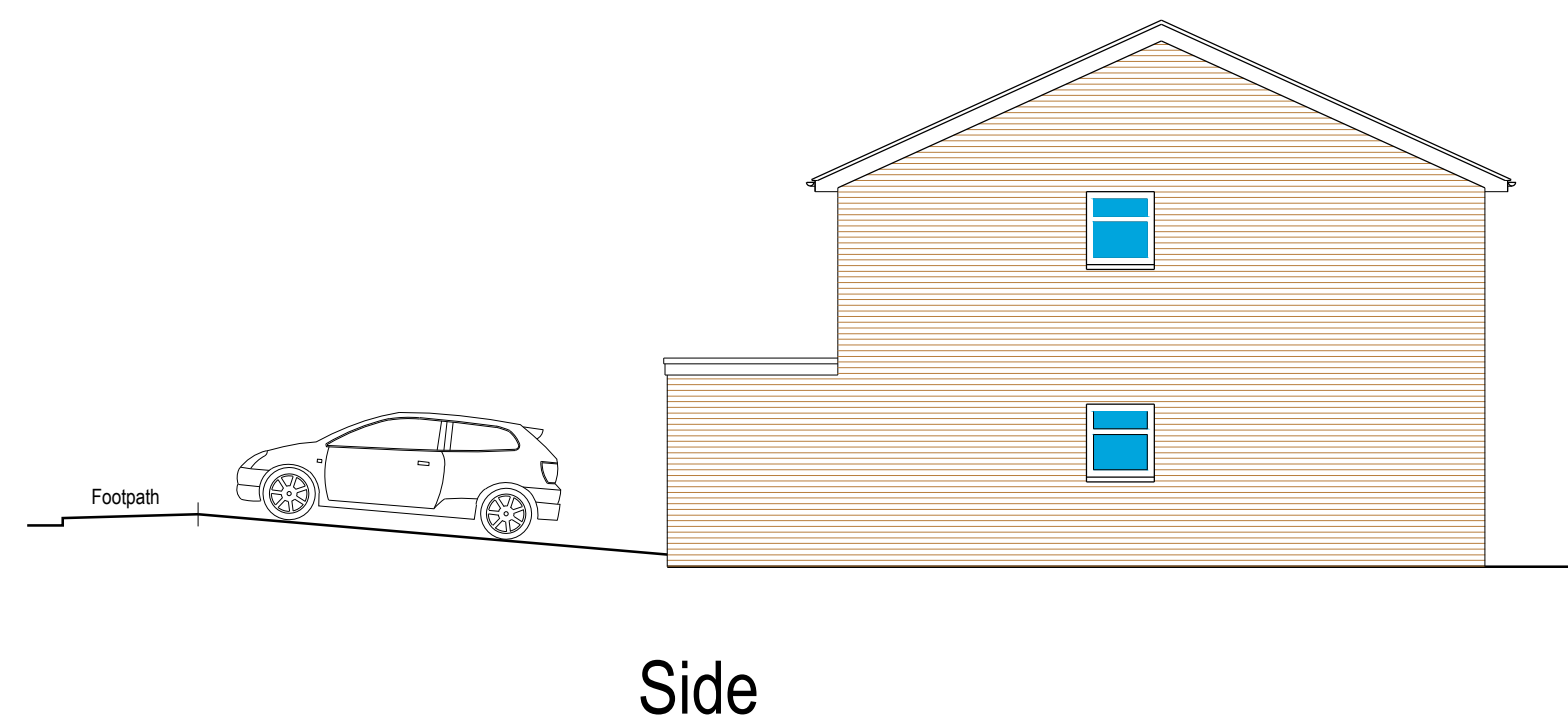

Ground

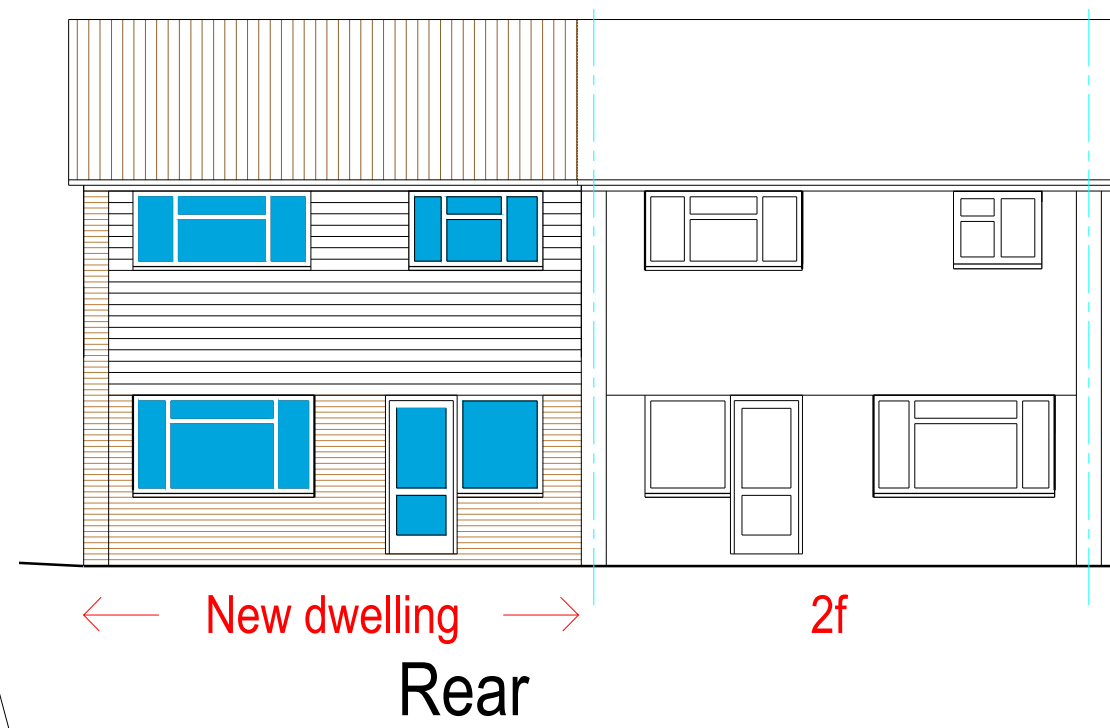

Proposed Layout

New dwelling and alterations to existing
2f Beacons Close, Uxbridge, UB8 1PX
For Kearns Developments Ltd



8 LIME GROVE, BUGBROOKE
NORTHAMPTON
NN7 3QZ
TEL: 01604 622226
28 PEGASUS COURT
194 HORN LANE, ACTON
LONDON W3 8PT
TEL: 020 3855 4798

SCALE 1:100 (A2)	DATE 6/23	DRN/CHD JB
DRG NO 23013/4		