




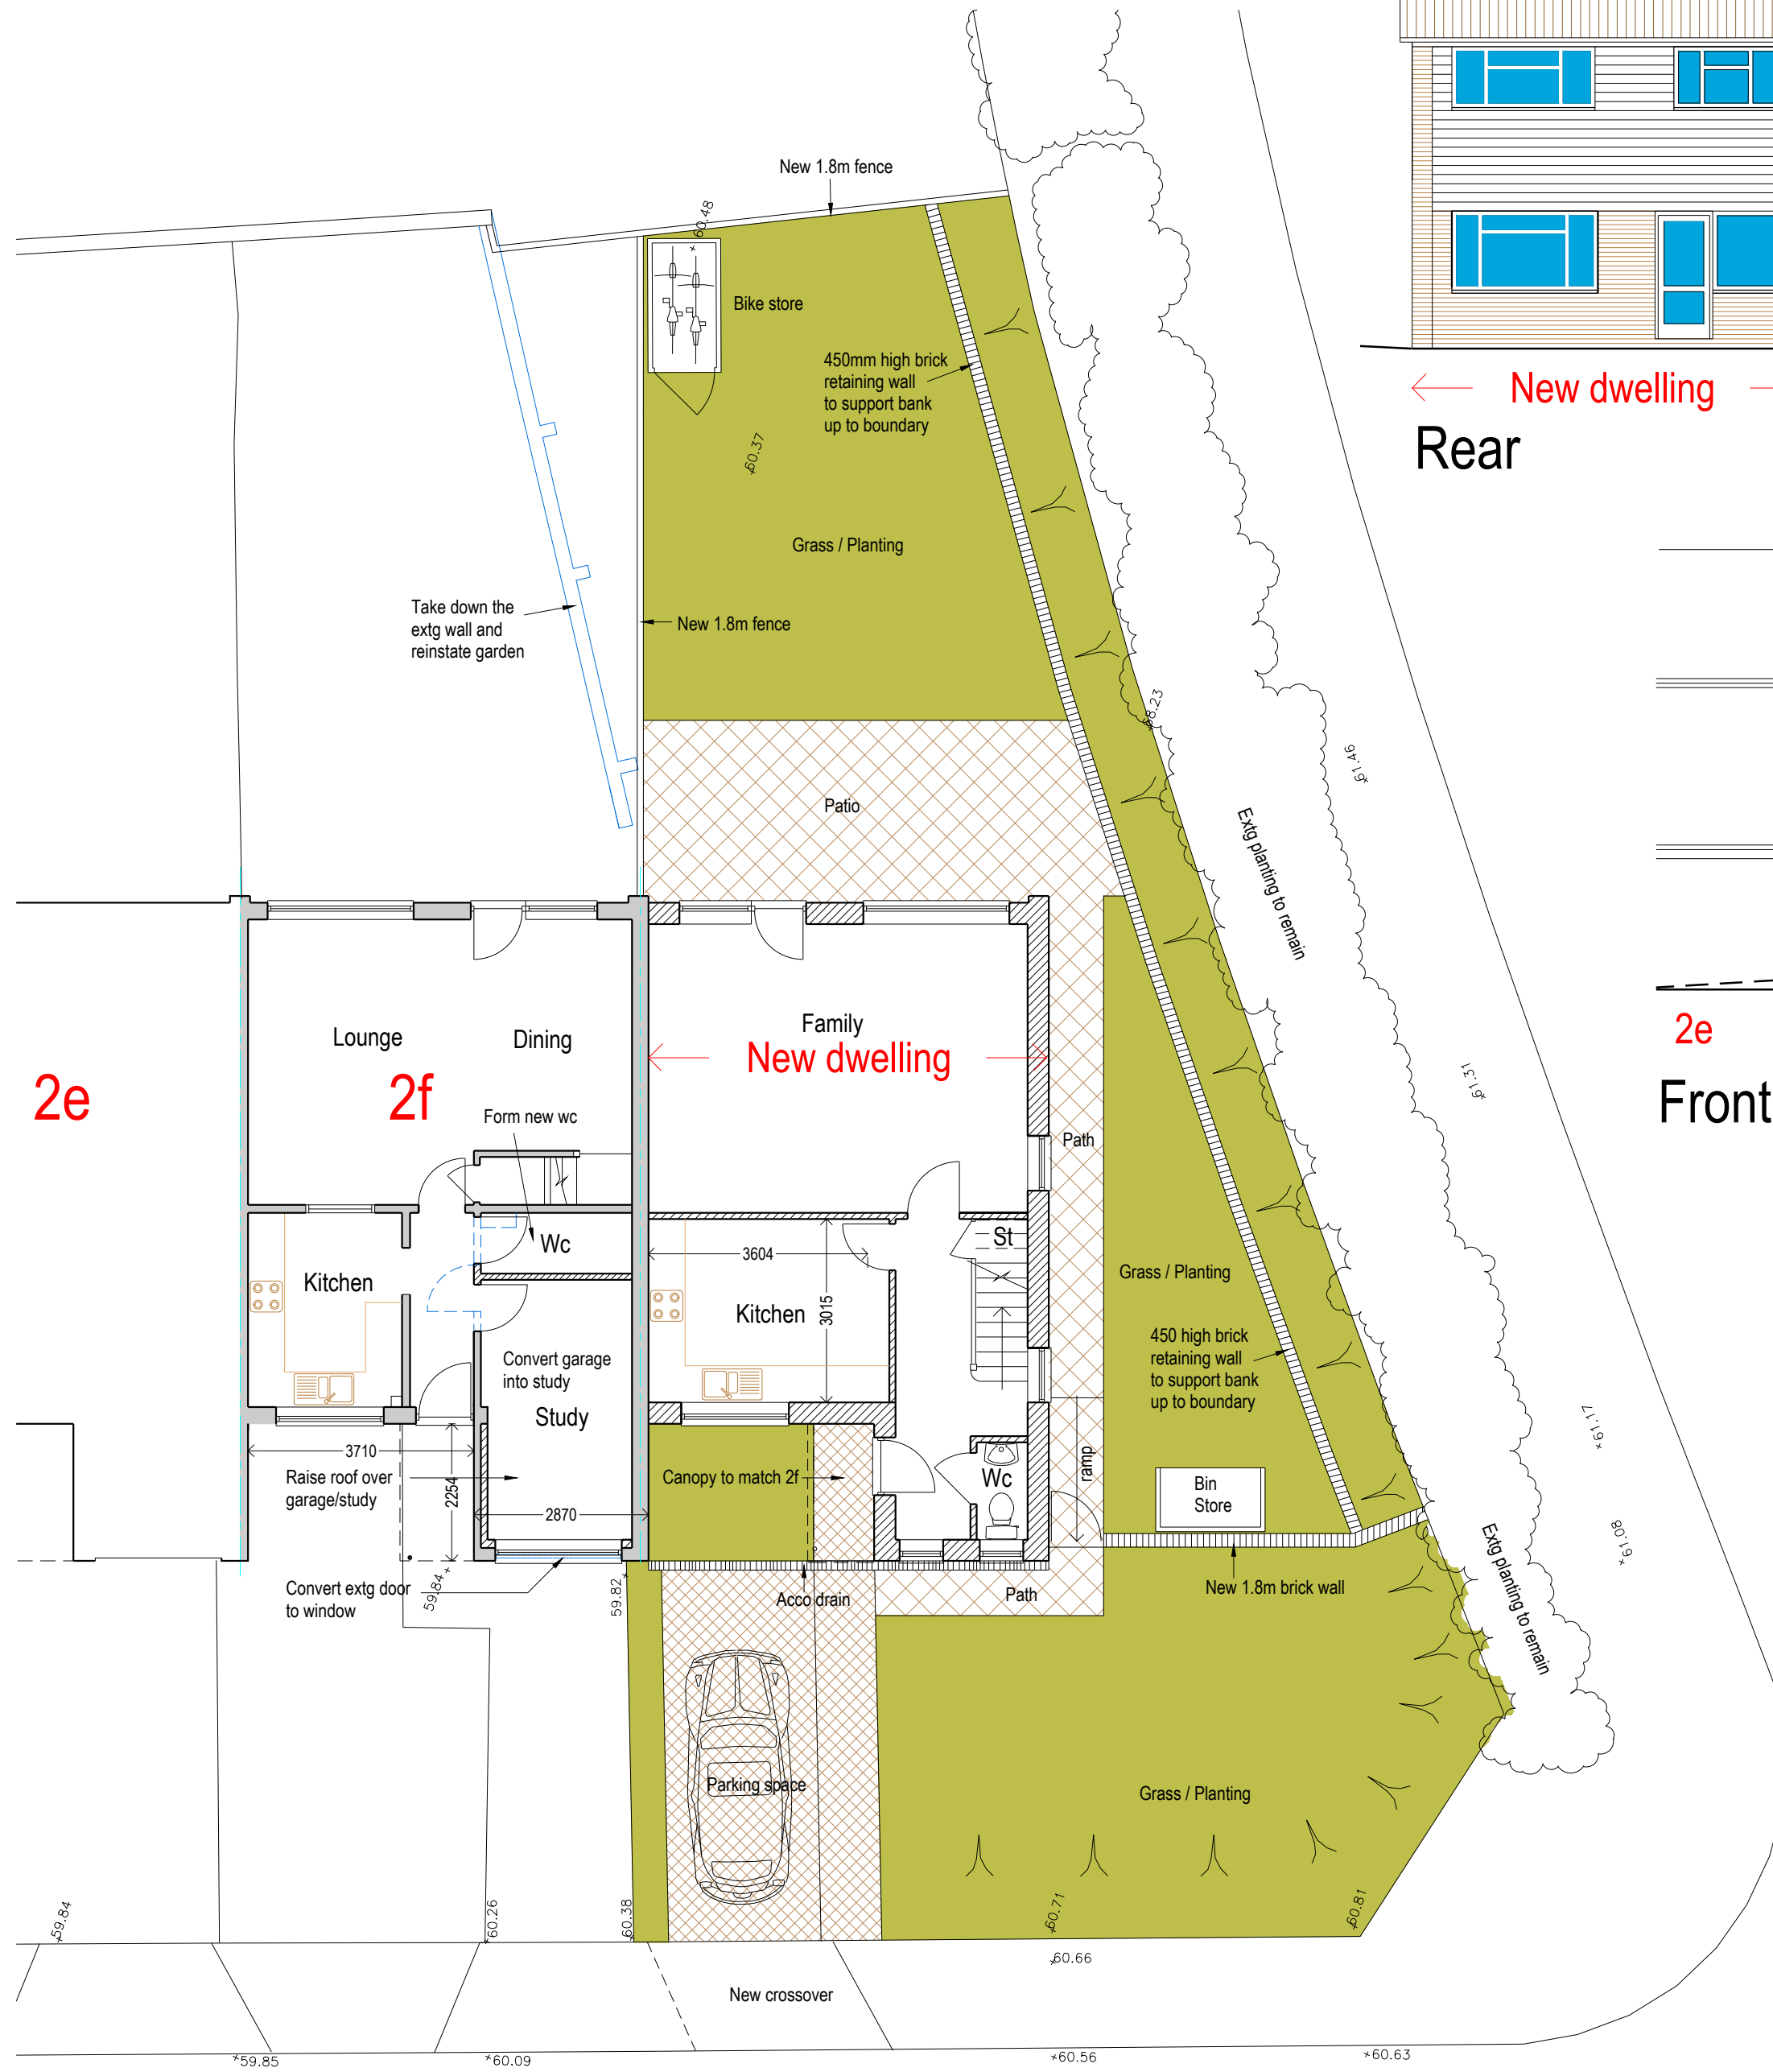

Ground

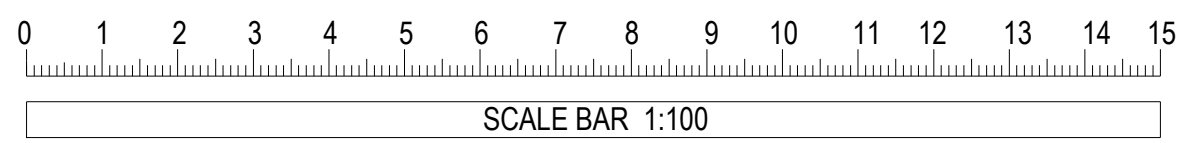


New dwelling 2f Rear

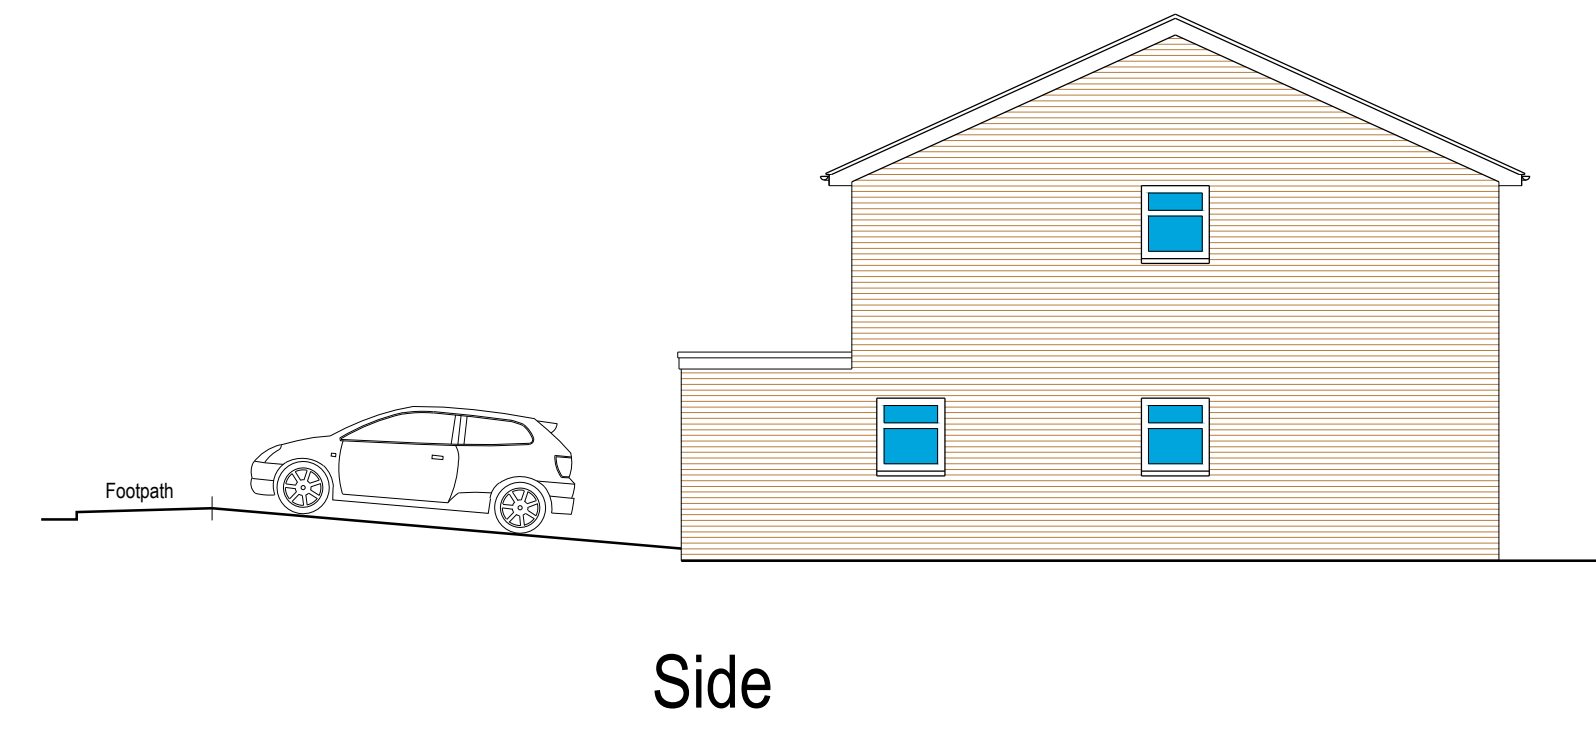


Side



2e 2f Front

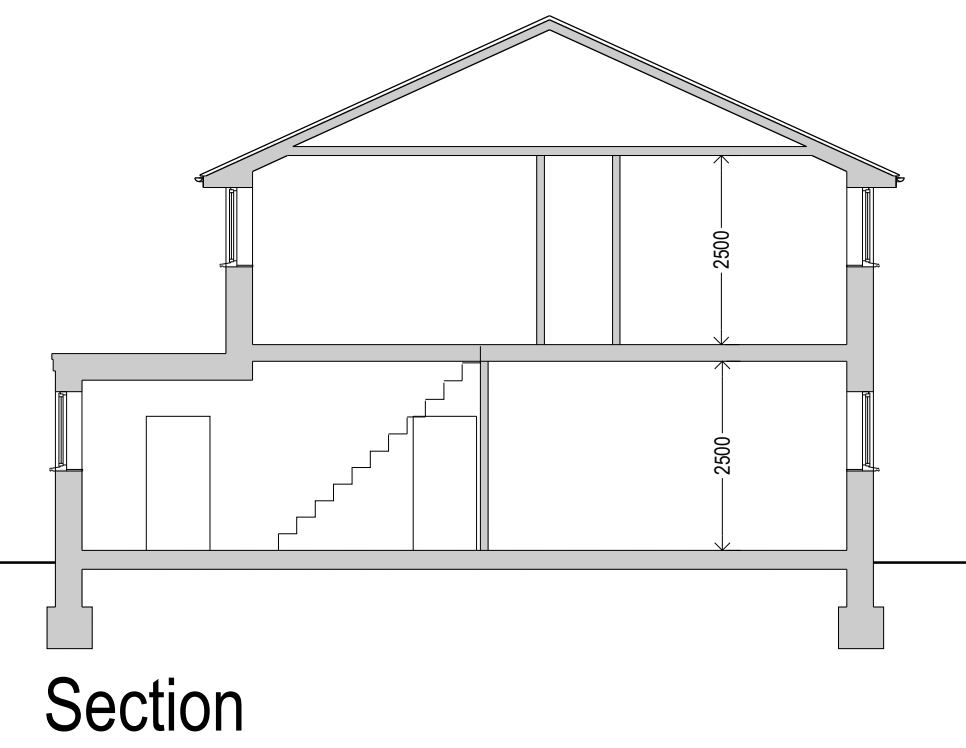

Section

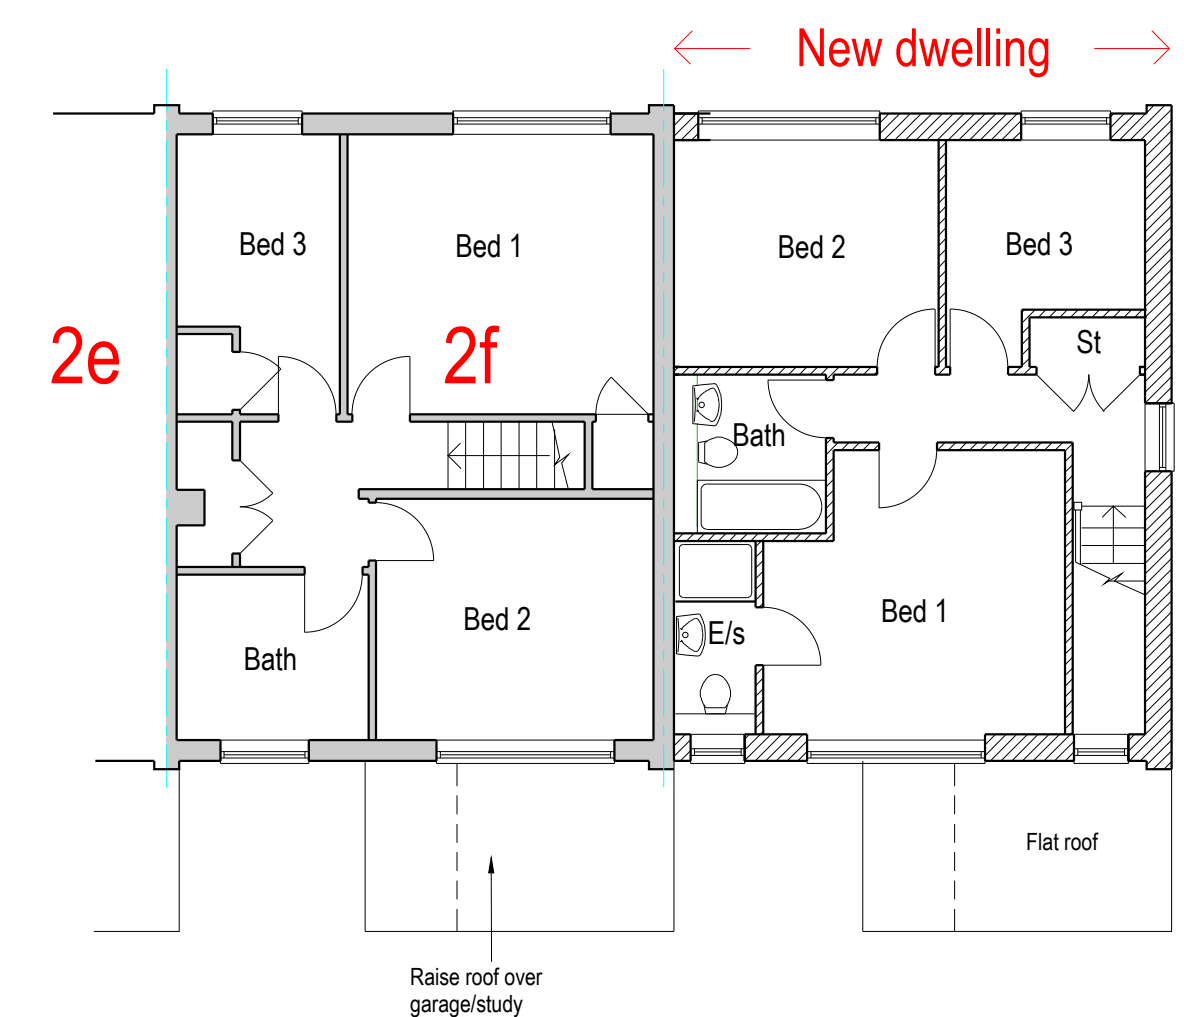

2e 2f

First

Proposed Layout