



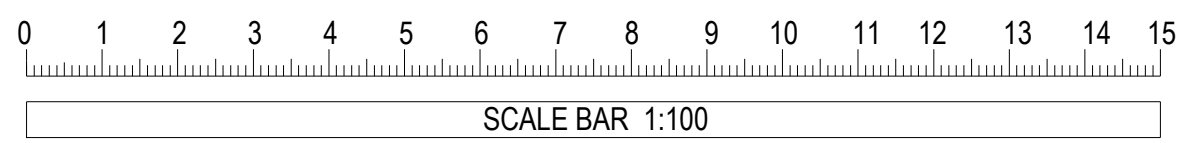


Ground




Rear

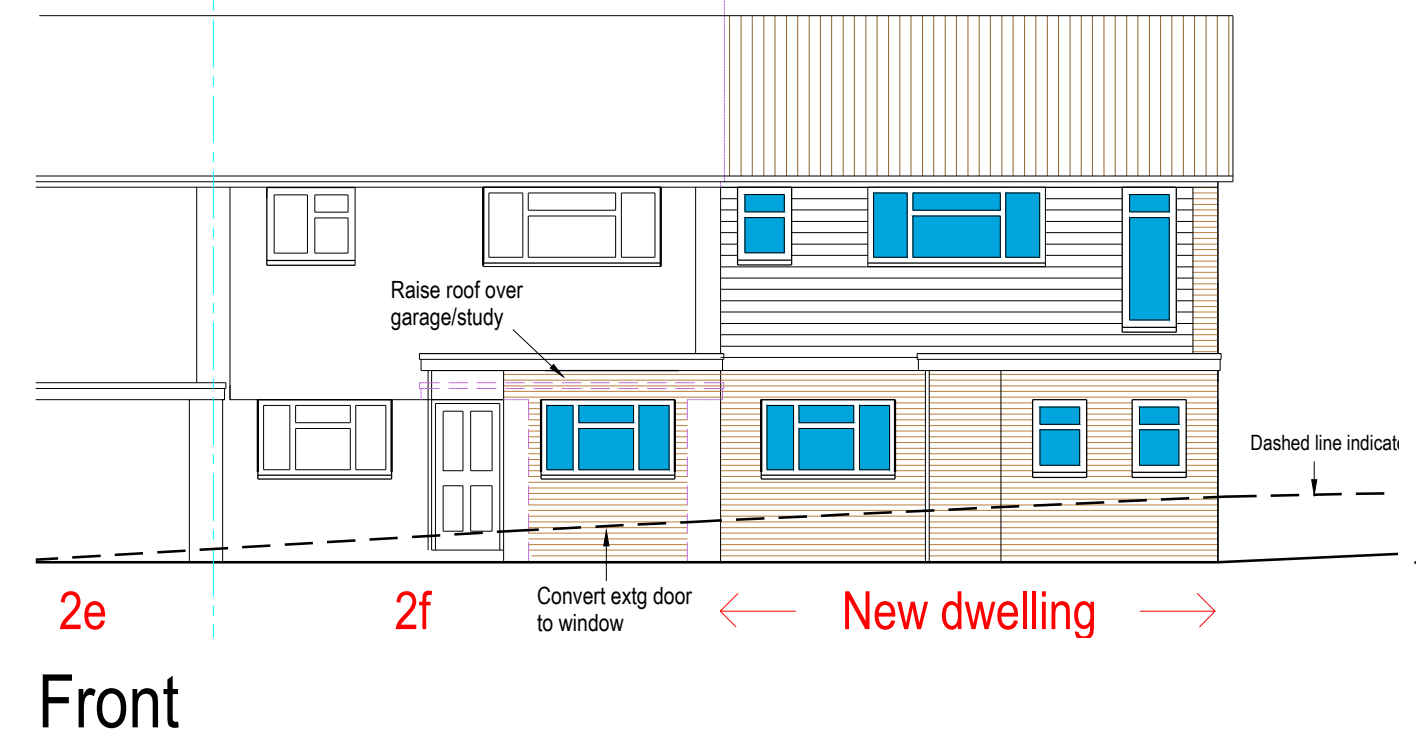


Front

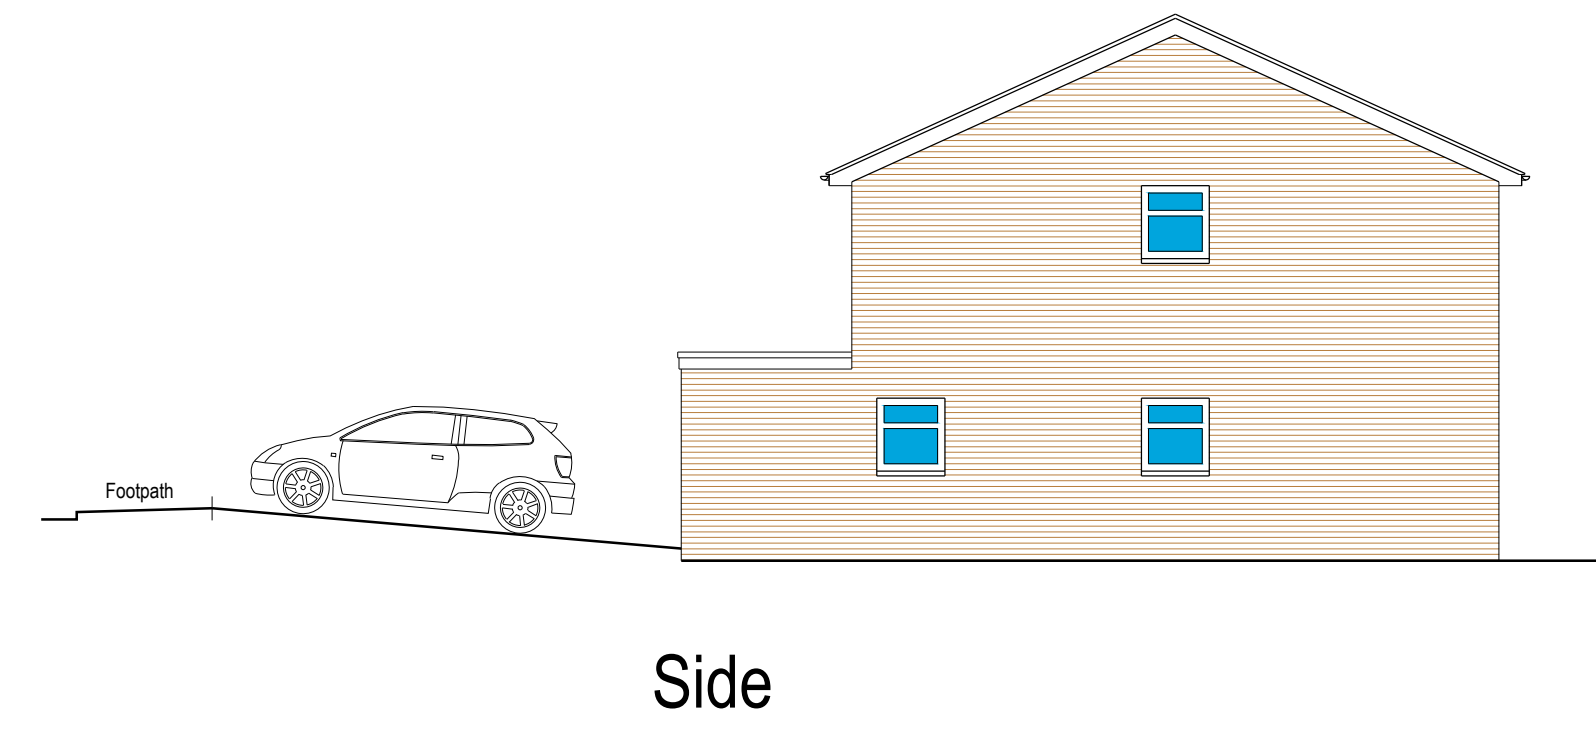

Side

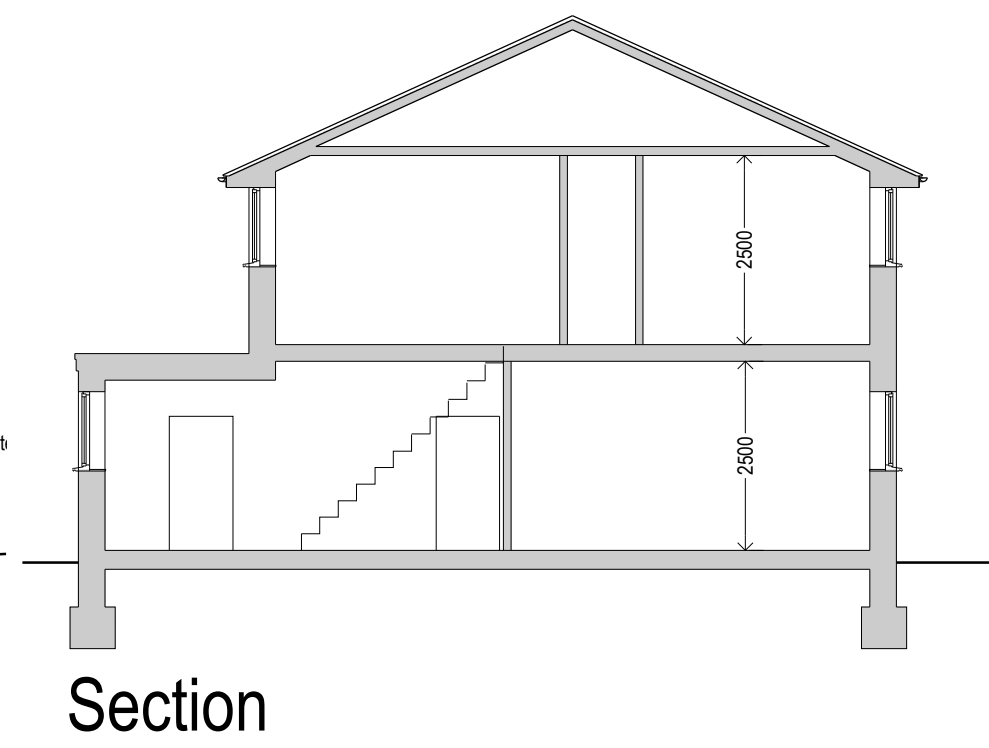

Section

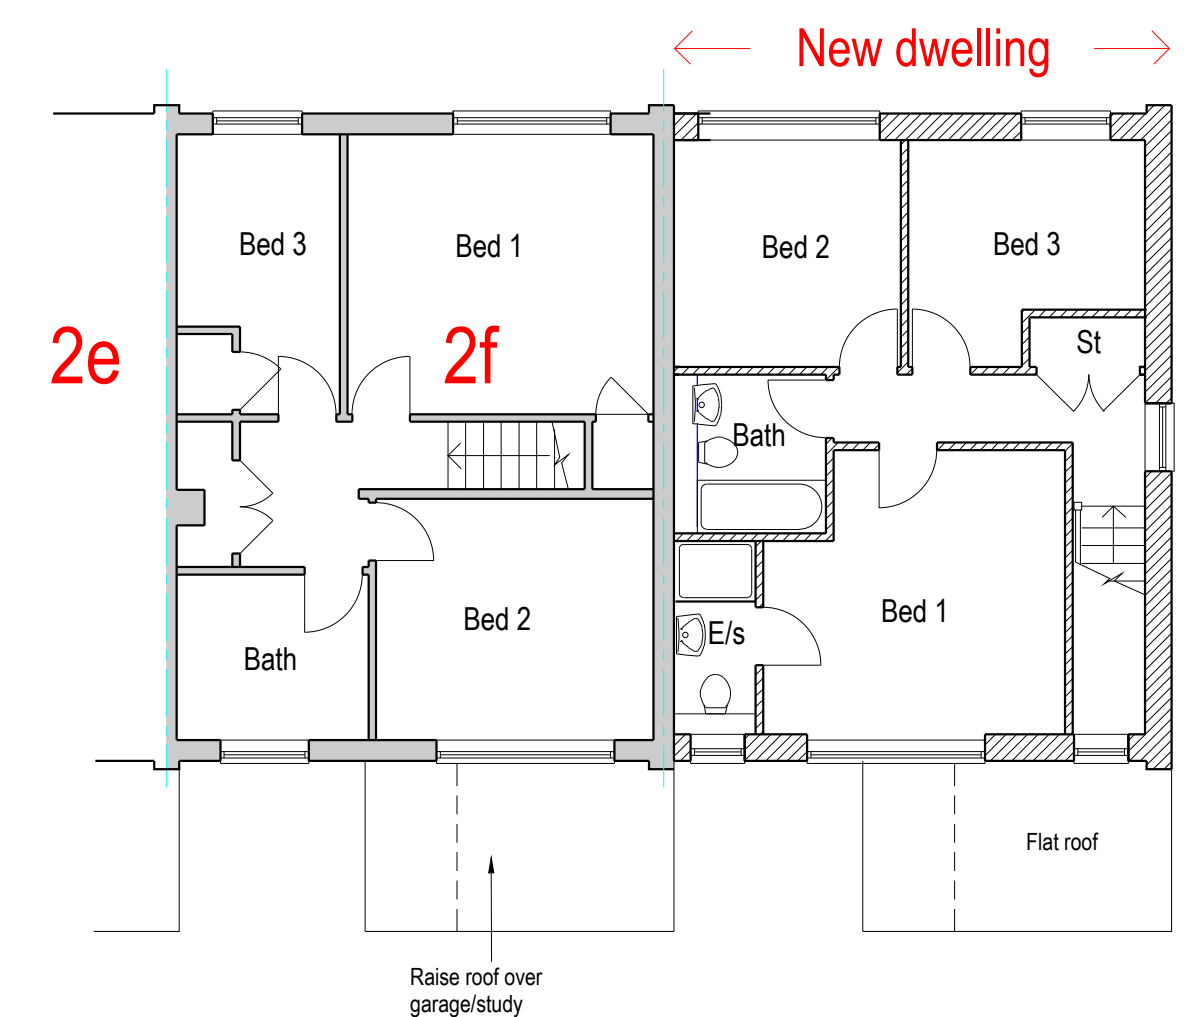

First

Proposed Layout