


Notes:
© 2023 Blue Architecture Limited.
All rights reserved.
All drawings are for the purpose of gaining
Planning approval only.
All written dimensions to be taken in
preferences to scaled dimensions.

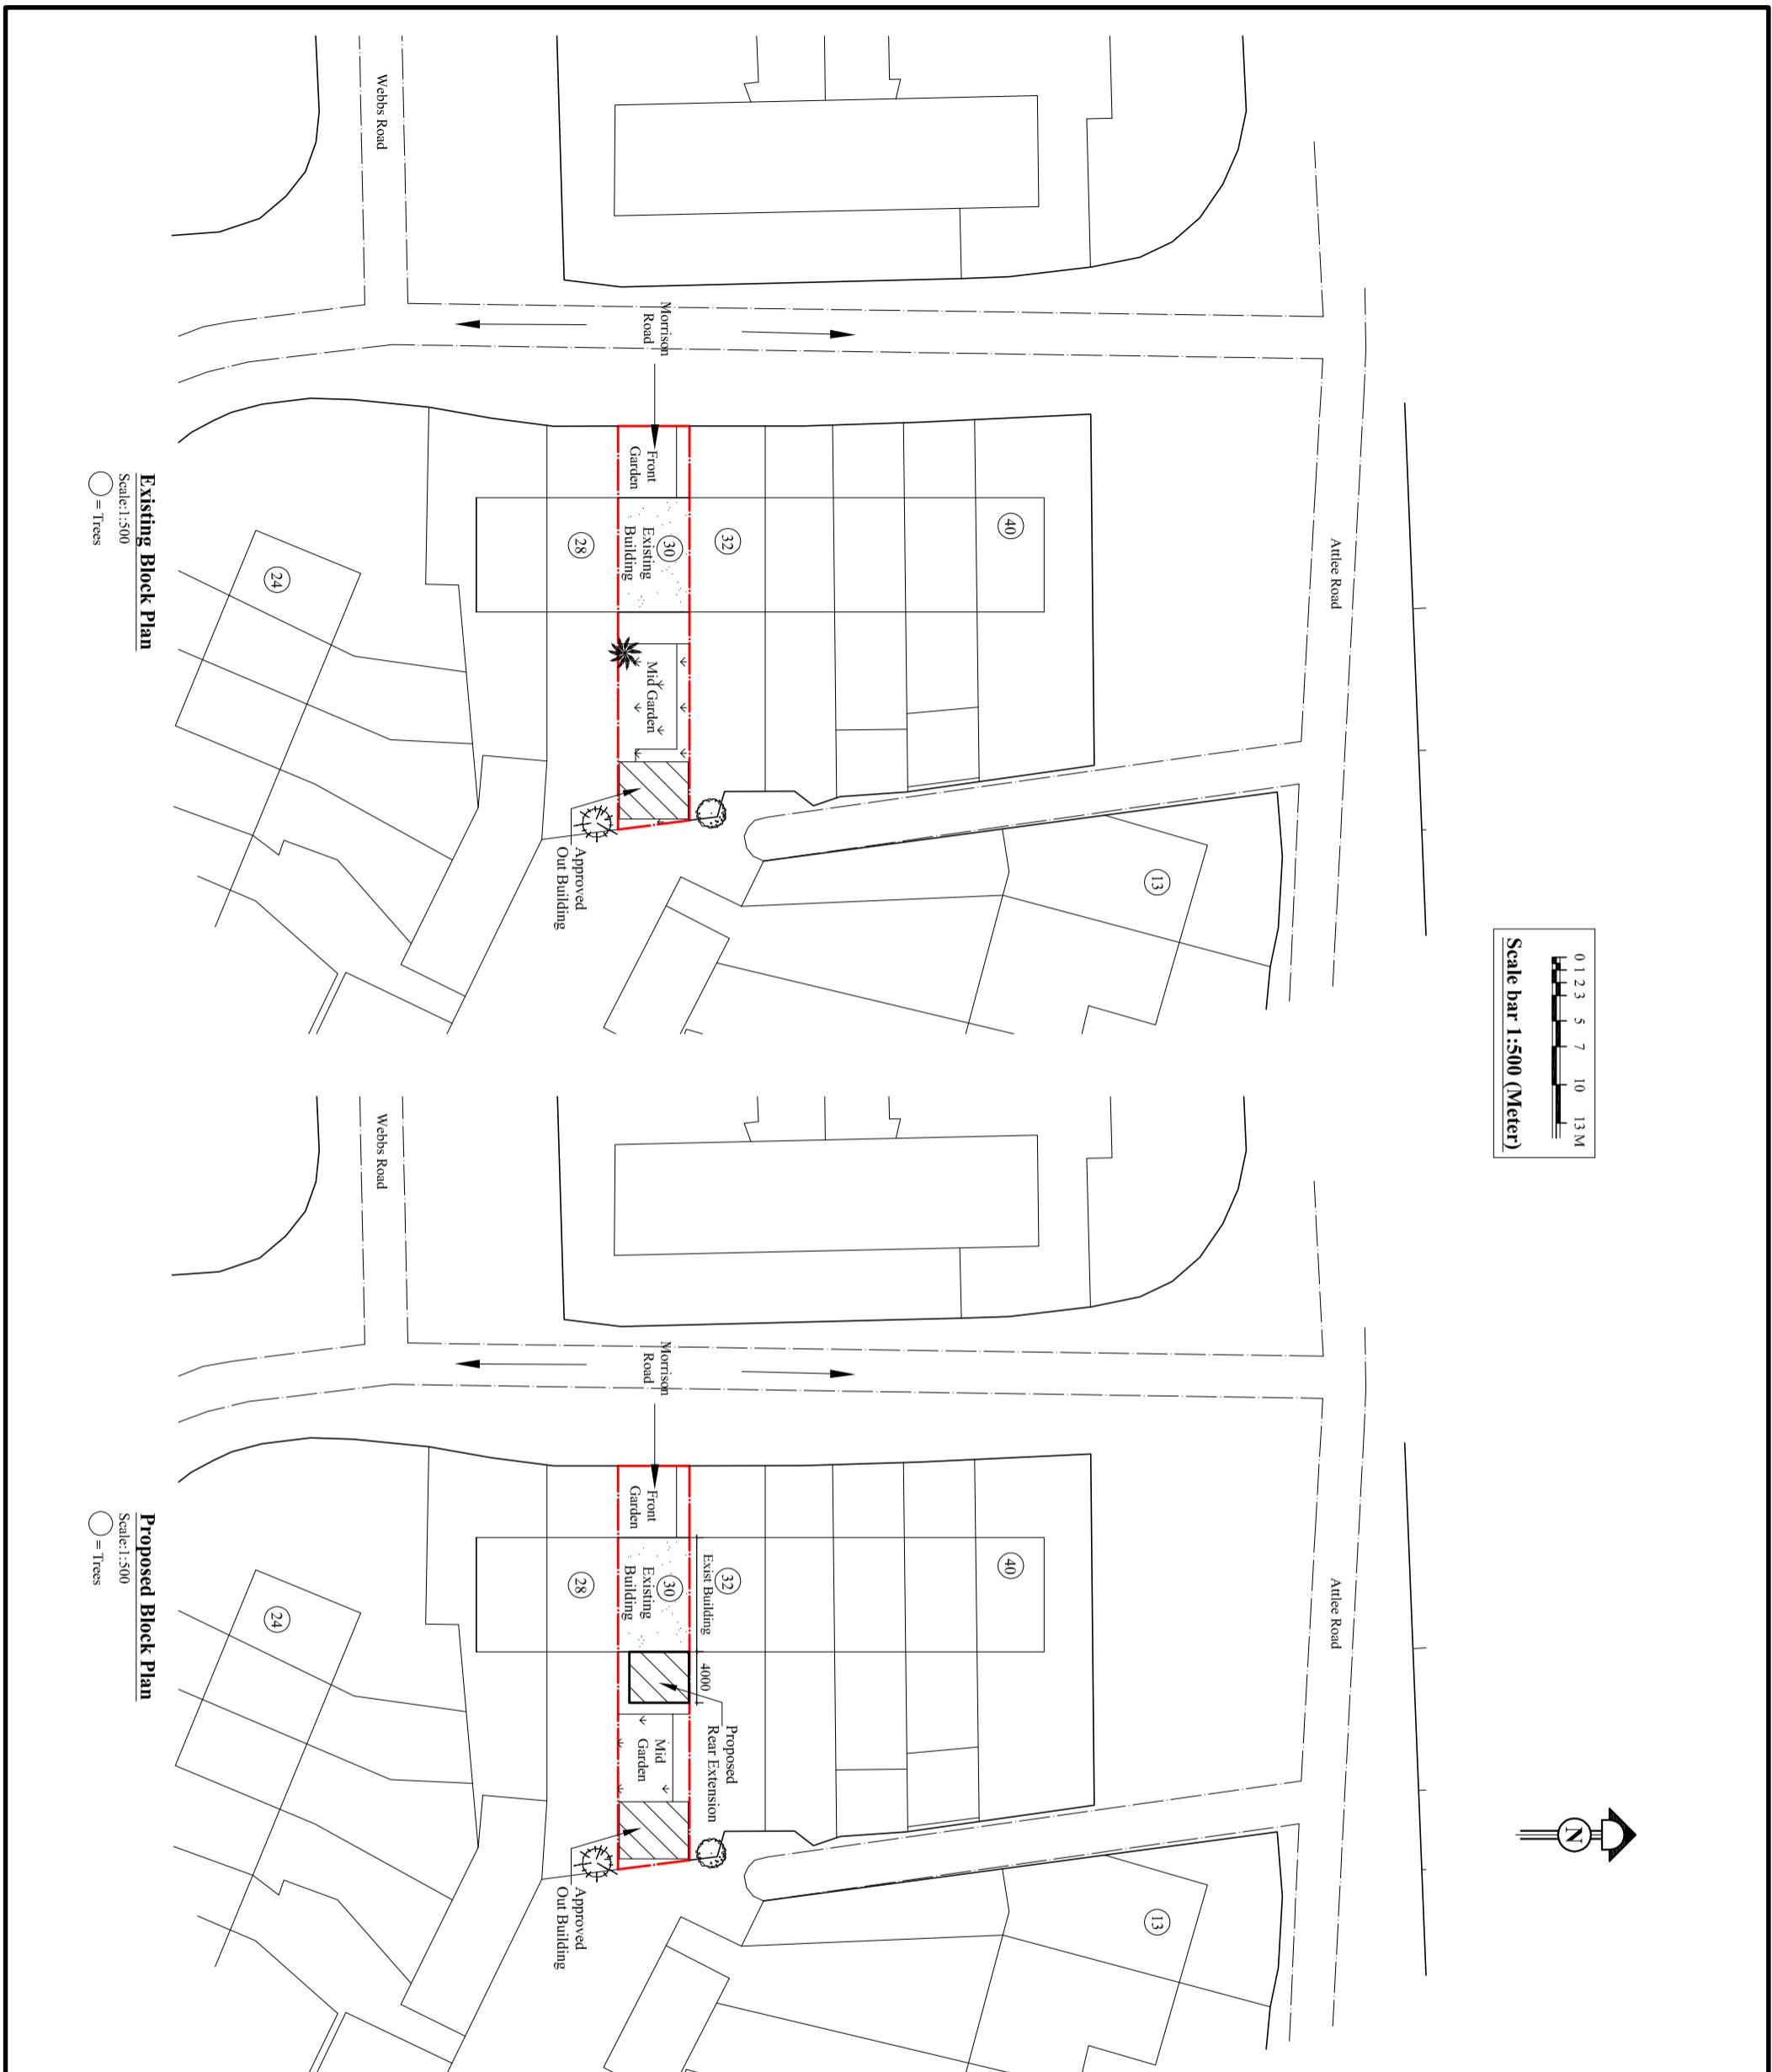

Drawn by:	Str. Er.	Checked by:
L.p	—	R.k
Project no:	Sheet Size	
BAL-30A	A3	
Date:	Scale:	
04/07/2023	1:500	
		05