



Scale bar 1:500 (Meter)



Notes:  
 © 2023 Blue Architecture Limited.  
 All rights reserved.  
 All drawings are for the purpose of gaining  
 Planning Permission approval only.  
 All written dimensions to be taken in  
 preferences to scaled dimensions.

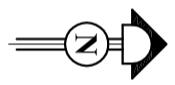

Existing Block Plan  
 Scale: 1:500  
 (○) = Trees

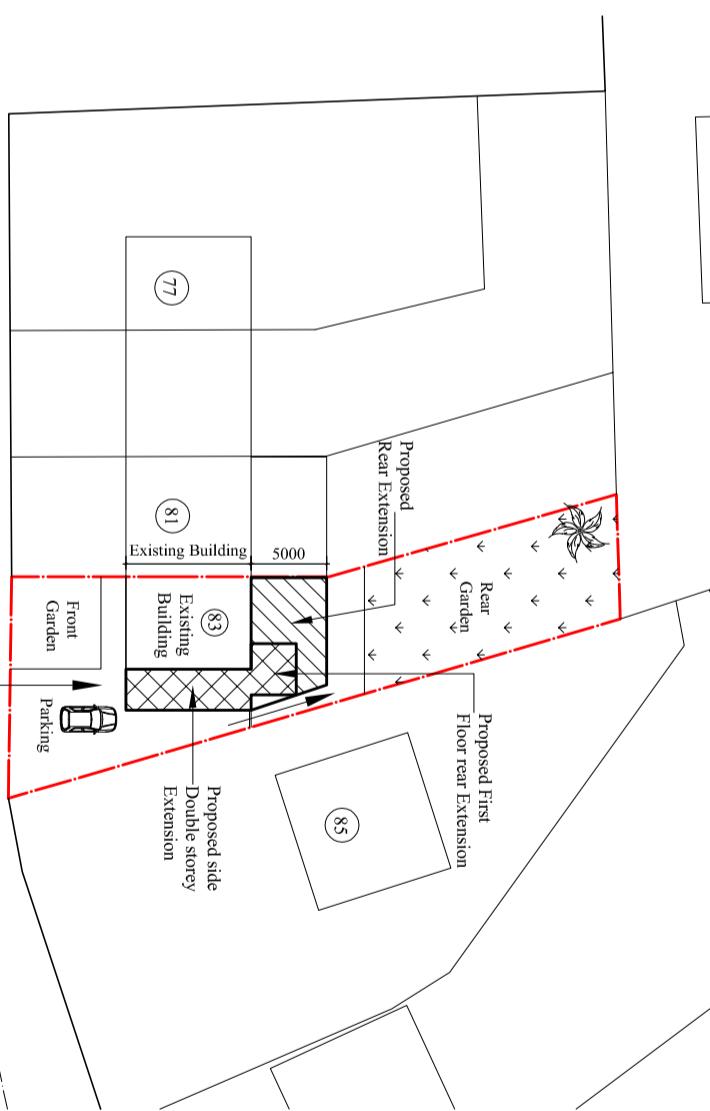

Proposed Block Plan  
 Scale: 1:500  
 (○) = Trees

Client:  
**Mr. Ajit Jha**

**Project:**  
 Side Double storey, part single part double  
 storey rear extension, Main entrance relocated  
 and external alteration.

**Location:**  
 83 Gebel Avenue, Ickenham,  
 Middlesex, UB10 8PF.

**Status:** PLANNING

Existing and Proposed Block Plans

Drawn by: **L.P.** Str. Er. **---** Checked by:  
 Project no: **BAL-1685** Sheet Size **A3** Sheet no. **06**